

**CROSS SECTION BB**  
SCALE 1:200 @ A3

#### DRAWING KEY

- Top of bank
- Bottom of bank
- Concrete invert
- Rocked & planted banks
- Native shrubs & grasses
- Highflow outlet
- Existing sealed pedestrian path
- Proposed sealed pedestrian path
- Lookout deck & boardwalks
- Shallow Planted Wetland
- Pond
- Seating
- Stormwater pipe
- Stormwater flows
- Dog fence around wetland area
- Wet well & pump
- Gross pollutant trap (GPT)




Proposed Wetland (Cup and Saucer Wetland)



Proposed Naturalised Banks will replace existing concrete/brick channel (Powells Creek)



Proposed Wetland Viewing Deck (TBLD Willowdale Riparian Corridor)

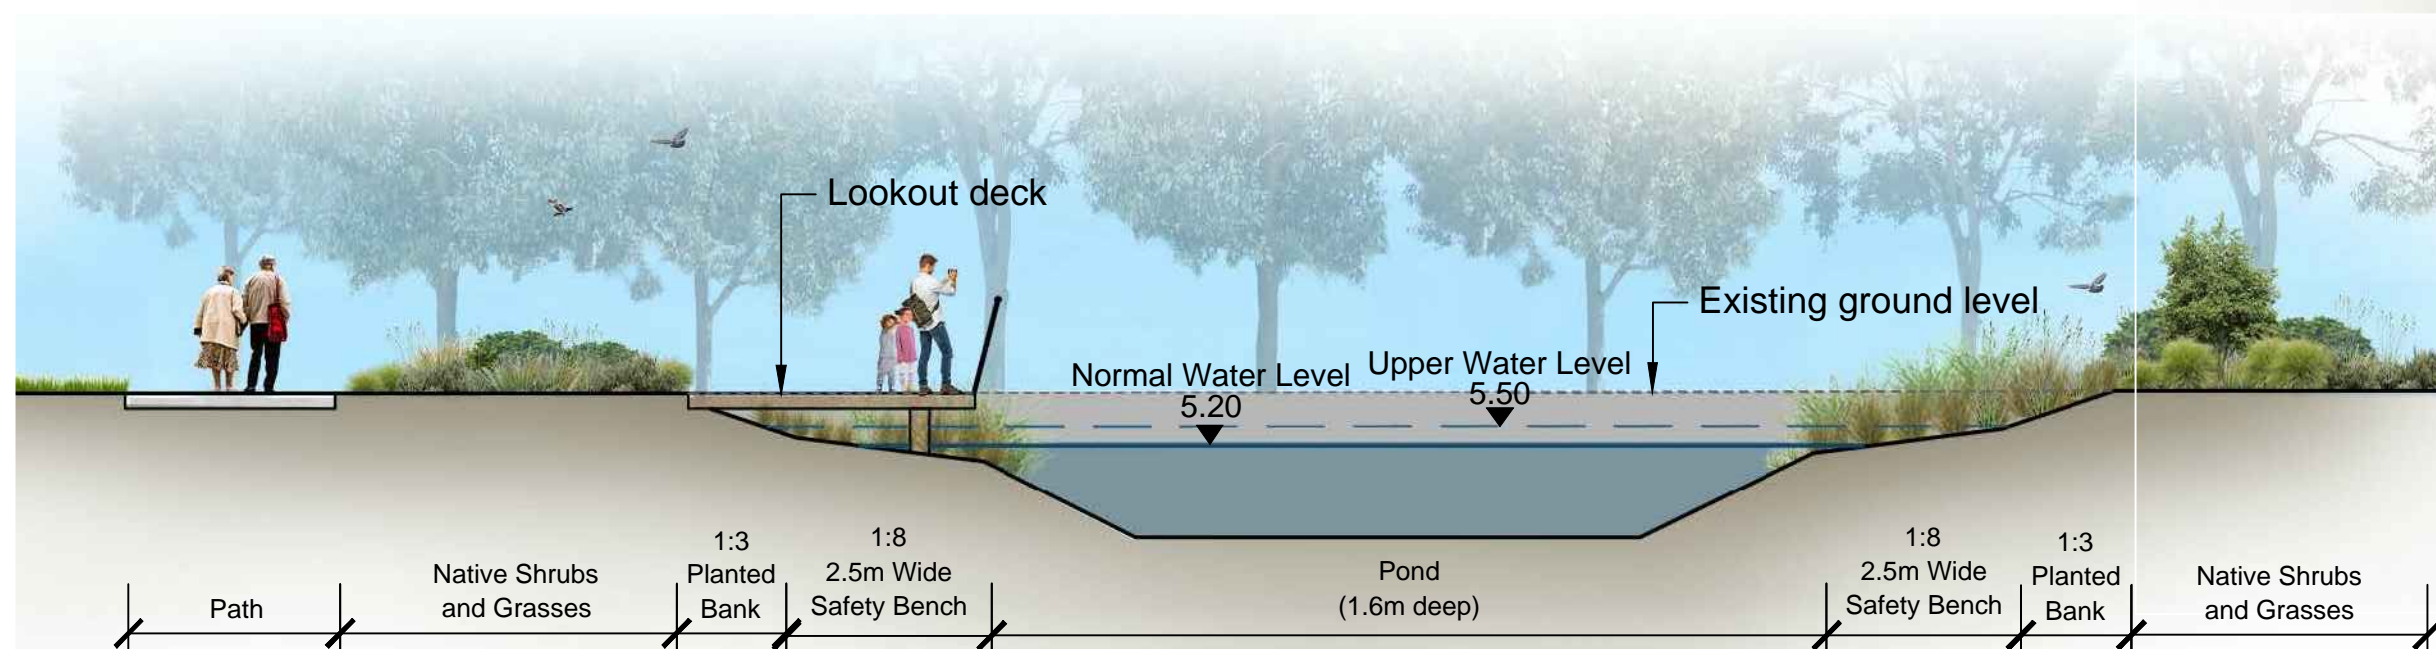

**CROSS SECTION AA**  
SCALE 1:200 @ A3



Proposed Wetland To Improve Water Quality, Provide Habitat and Create a Unique Community Space (Cup and Saucer Wetland)