




LEGEND

— Pipeline Alignment

REF Original / REF Addendum, REMOVE / PRUNE

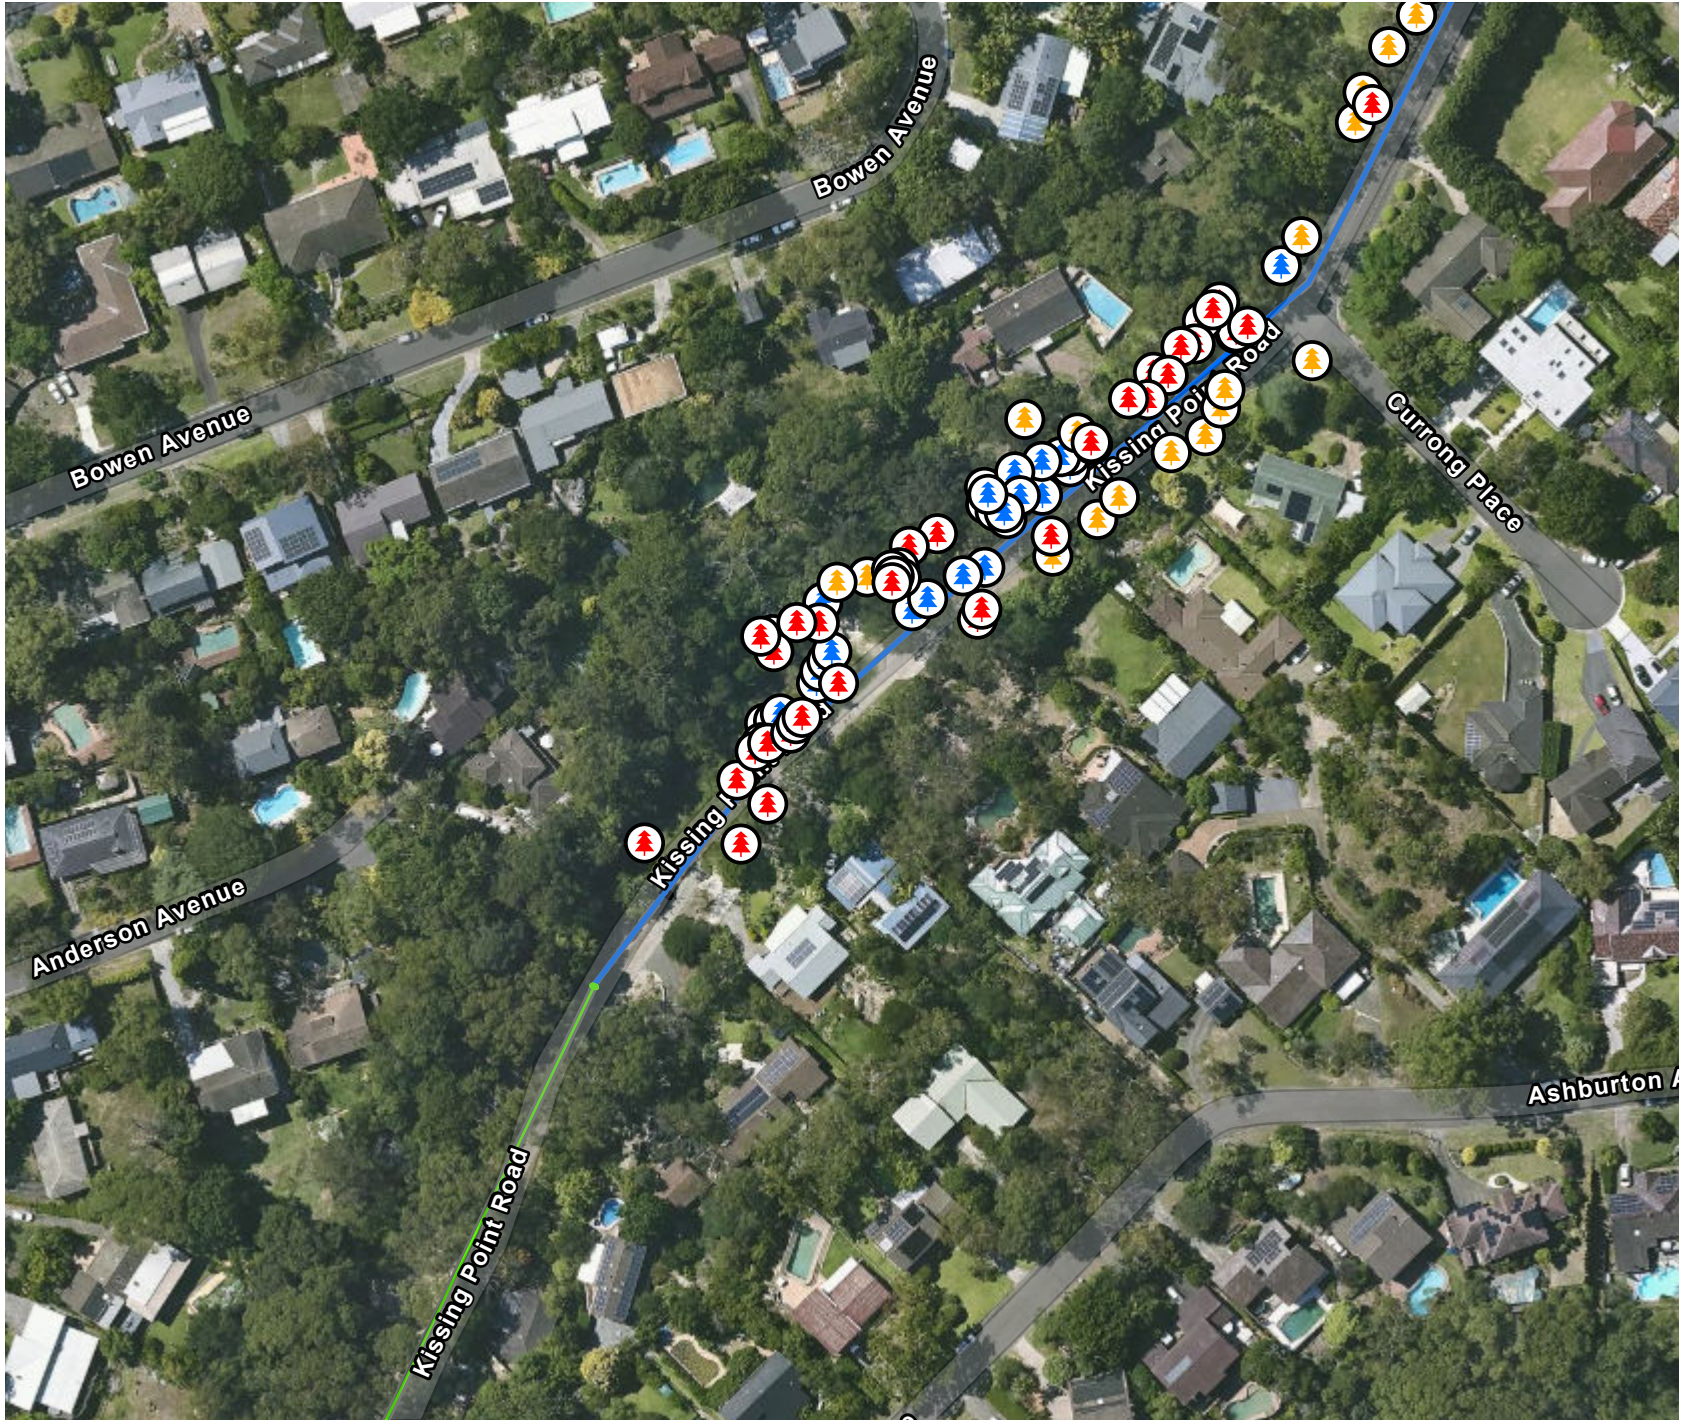


PREVIOUSLY ASSESSED



PRUNE



REMOVE

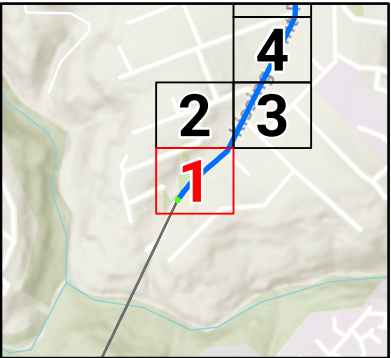

0 0.02 0.04
km

SCALE 1:1,500

PAGE SIZE: A4

PROJECTION: GDA2020 MGA Zone 56

SYDNEY WATER

Previously Assessed for Impact

FIGURE 1 OF 17


RP03 Tree Pruning Plan 2026-06-26 - Ku-Ring Gai - Series 1

**McCONNELL
DOWELL**
CREATIVE CONSTRUCTION™

DATE: 29.06.26

FILE: MAP SERIES- RP03 TREE PRUNING PLAN - KU-RING GAI - SERIES 1

REV: 1

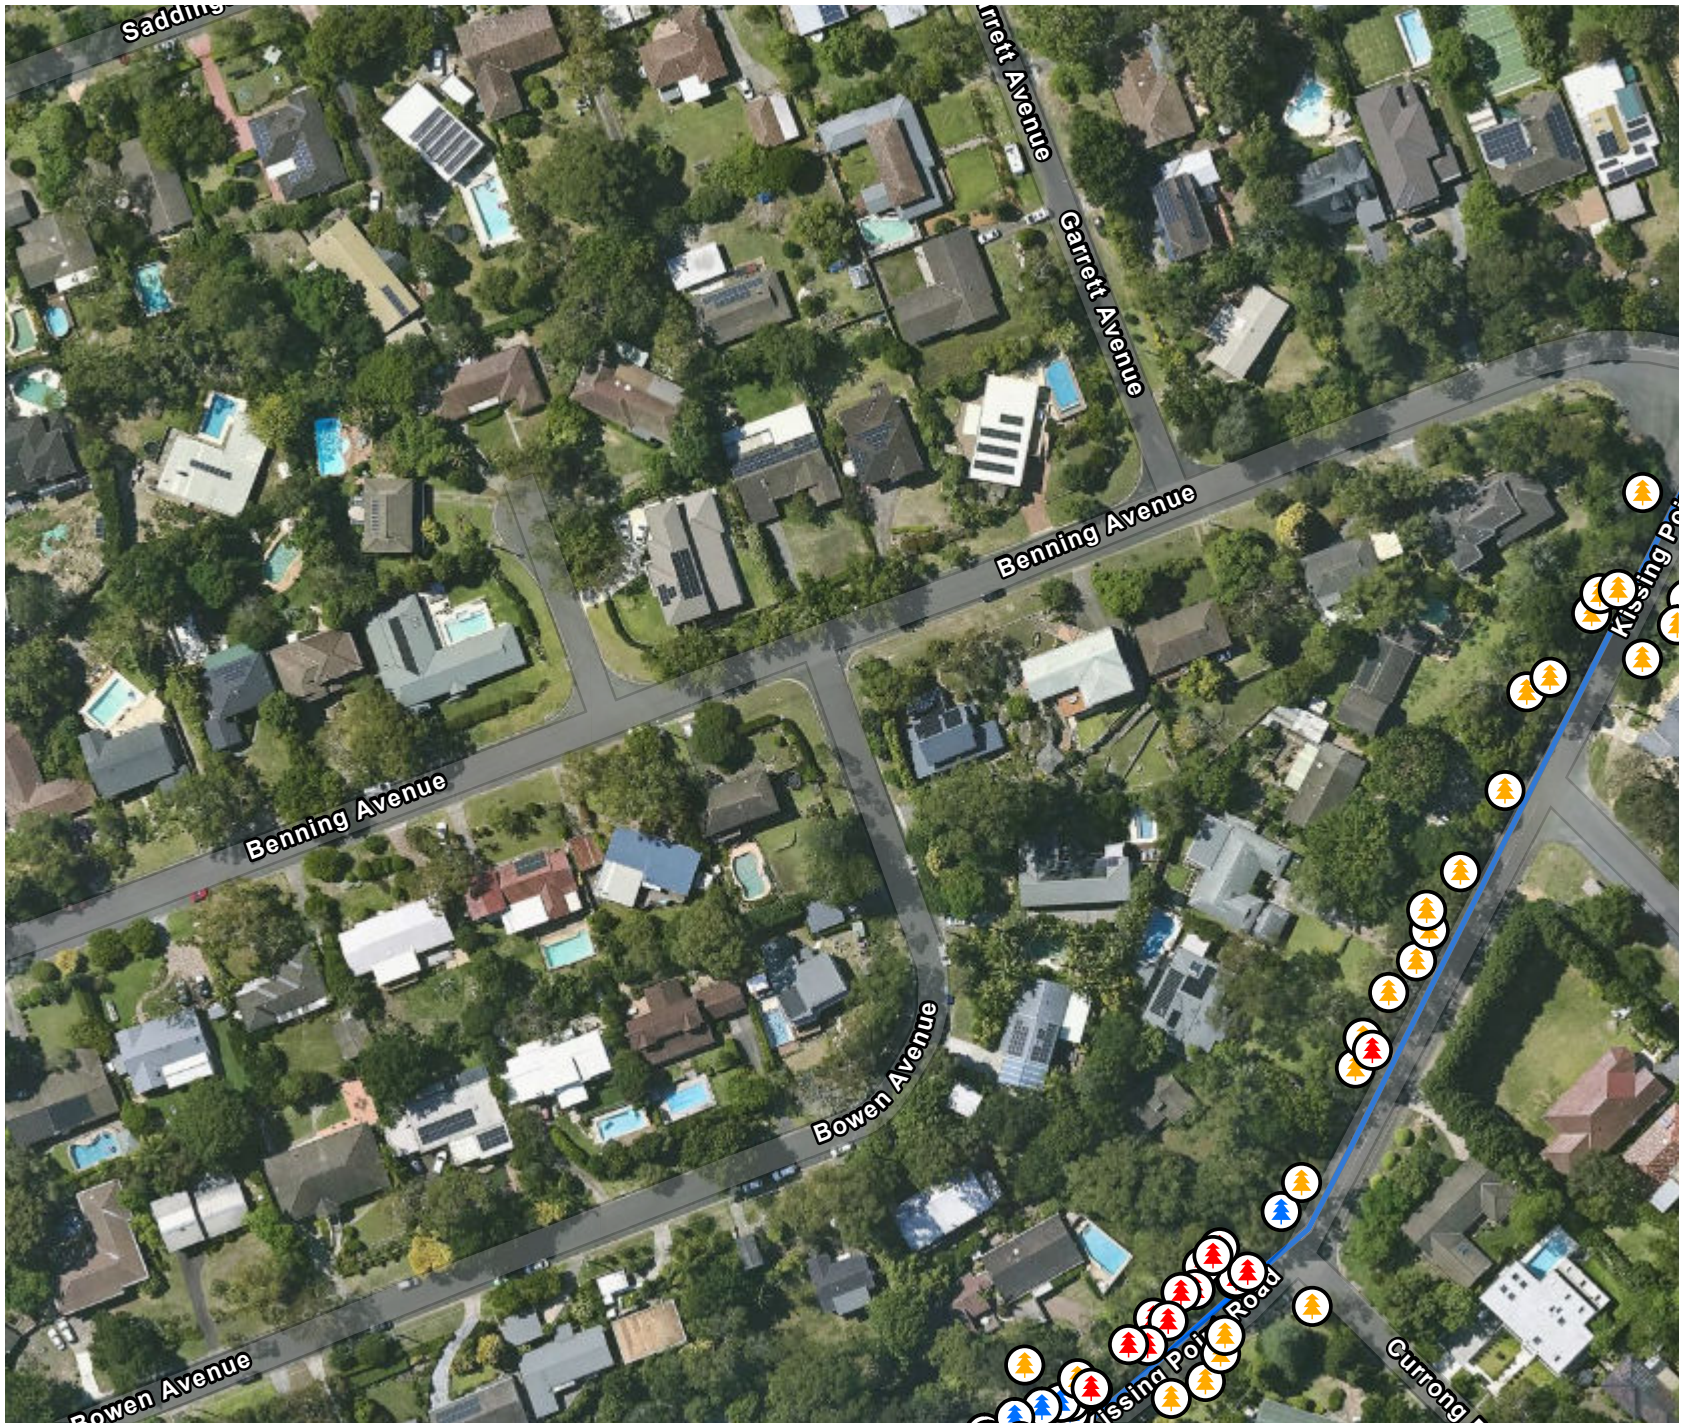


LEGEND

Pipeline Alignment

REF Original / REF Addendum, REMOVE / PRUNE

- PREVIOUSLY ASSESSED
- PRUNE
- REMOVE

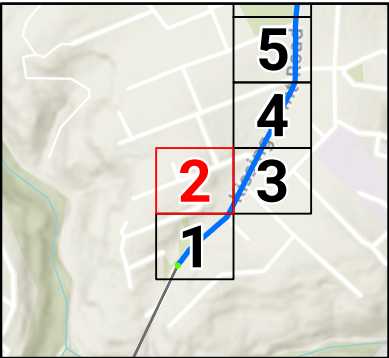

0 0.02 0.04
km

SCALE 1:1,500

PAGE SIZE: A4
PROJECTION: GDA2020 MGA Zone 56


SYDNEY WATER

Previously Assessed for Impact

FIGURE 2 OF 17

RP03 Tree Pruning Plan 2026-06-26 - Ku-Ring Gai - Series 1

**McCONNELL
DOWELL**
CREATIVE CONSTRUCTION™

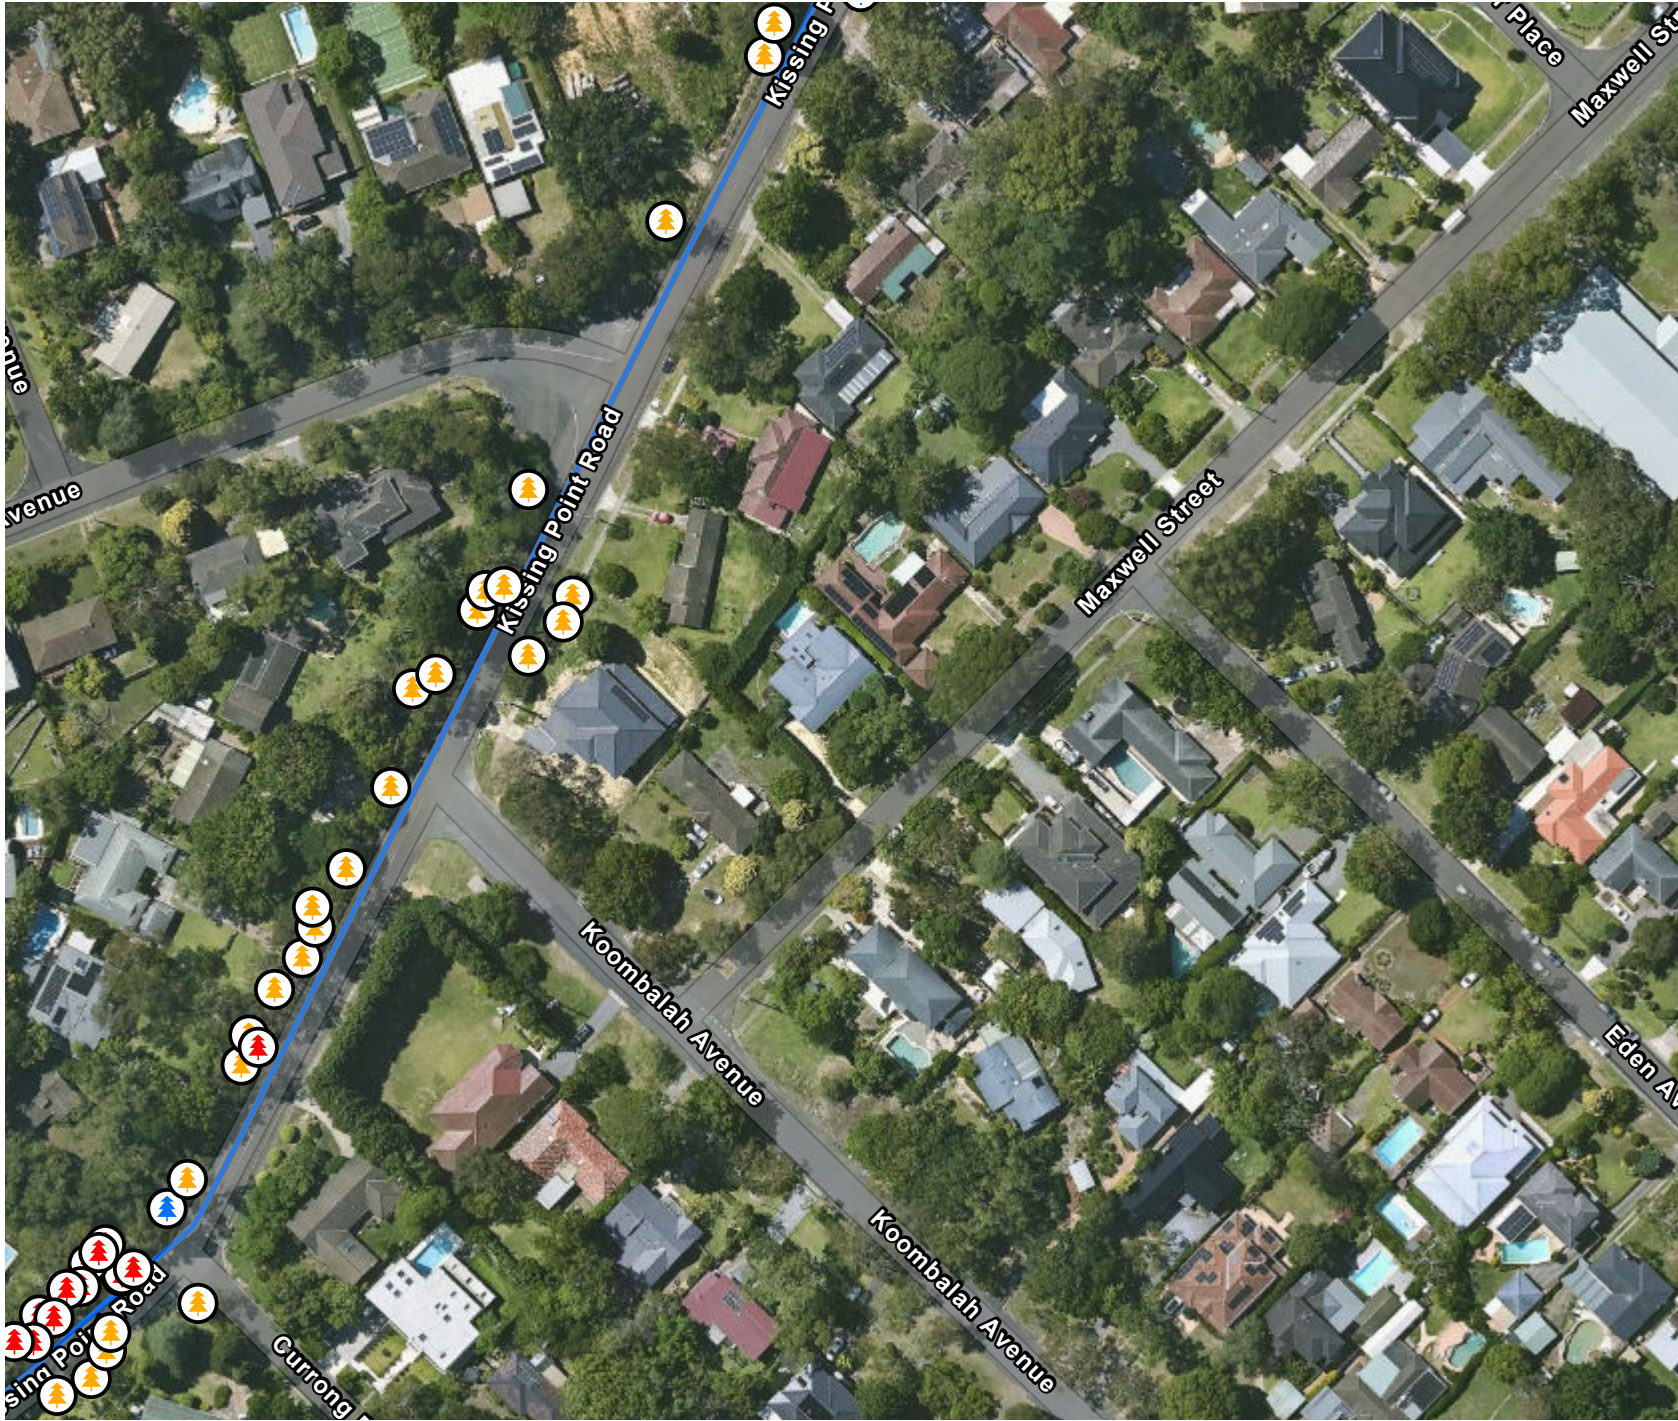

LEGEND

 Pipeline Alignment

REF Original / REF Addendum, REMOVE / PRUNE




PREVIOUSLY ASSESSED



PRUNE



REMOVE

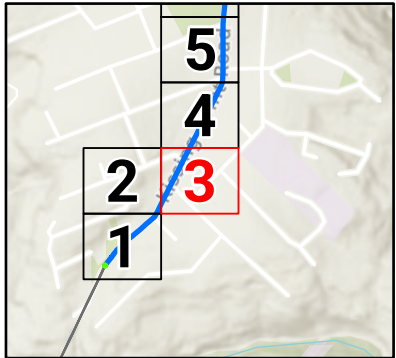

0 0.02 0.04
km

SCALE 1:1,500

PAGE SIZE: A4

PROJECTION: GDA2020 MGA Zone 56

SYDNEY WATER

Previously Assessed for Impact

FIGURE 3 OF 17


RP03 Tree Pruning Plan 2026-06-26 - Ku-Ring Gai - Series 1

McCONNELL
DOWELL
CREATIVE CONSTRUCTION™

DATE: 29.06.26

FILE: MAP SERIES - RP03 TREE PRUNING PLAN - KU-RING GAI - SERIES 1

REV: 1

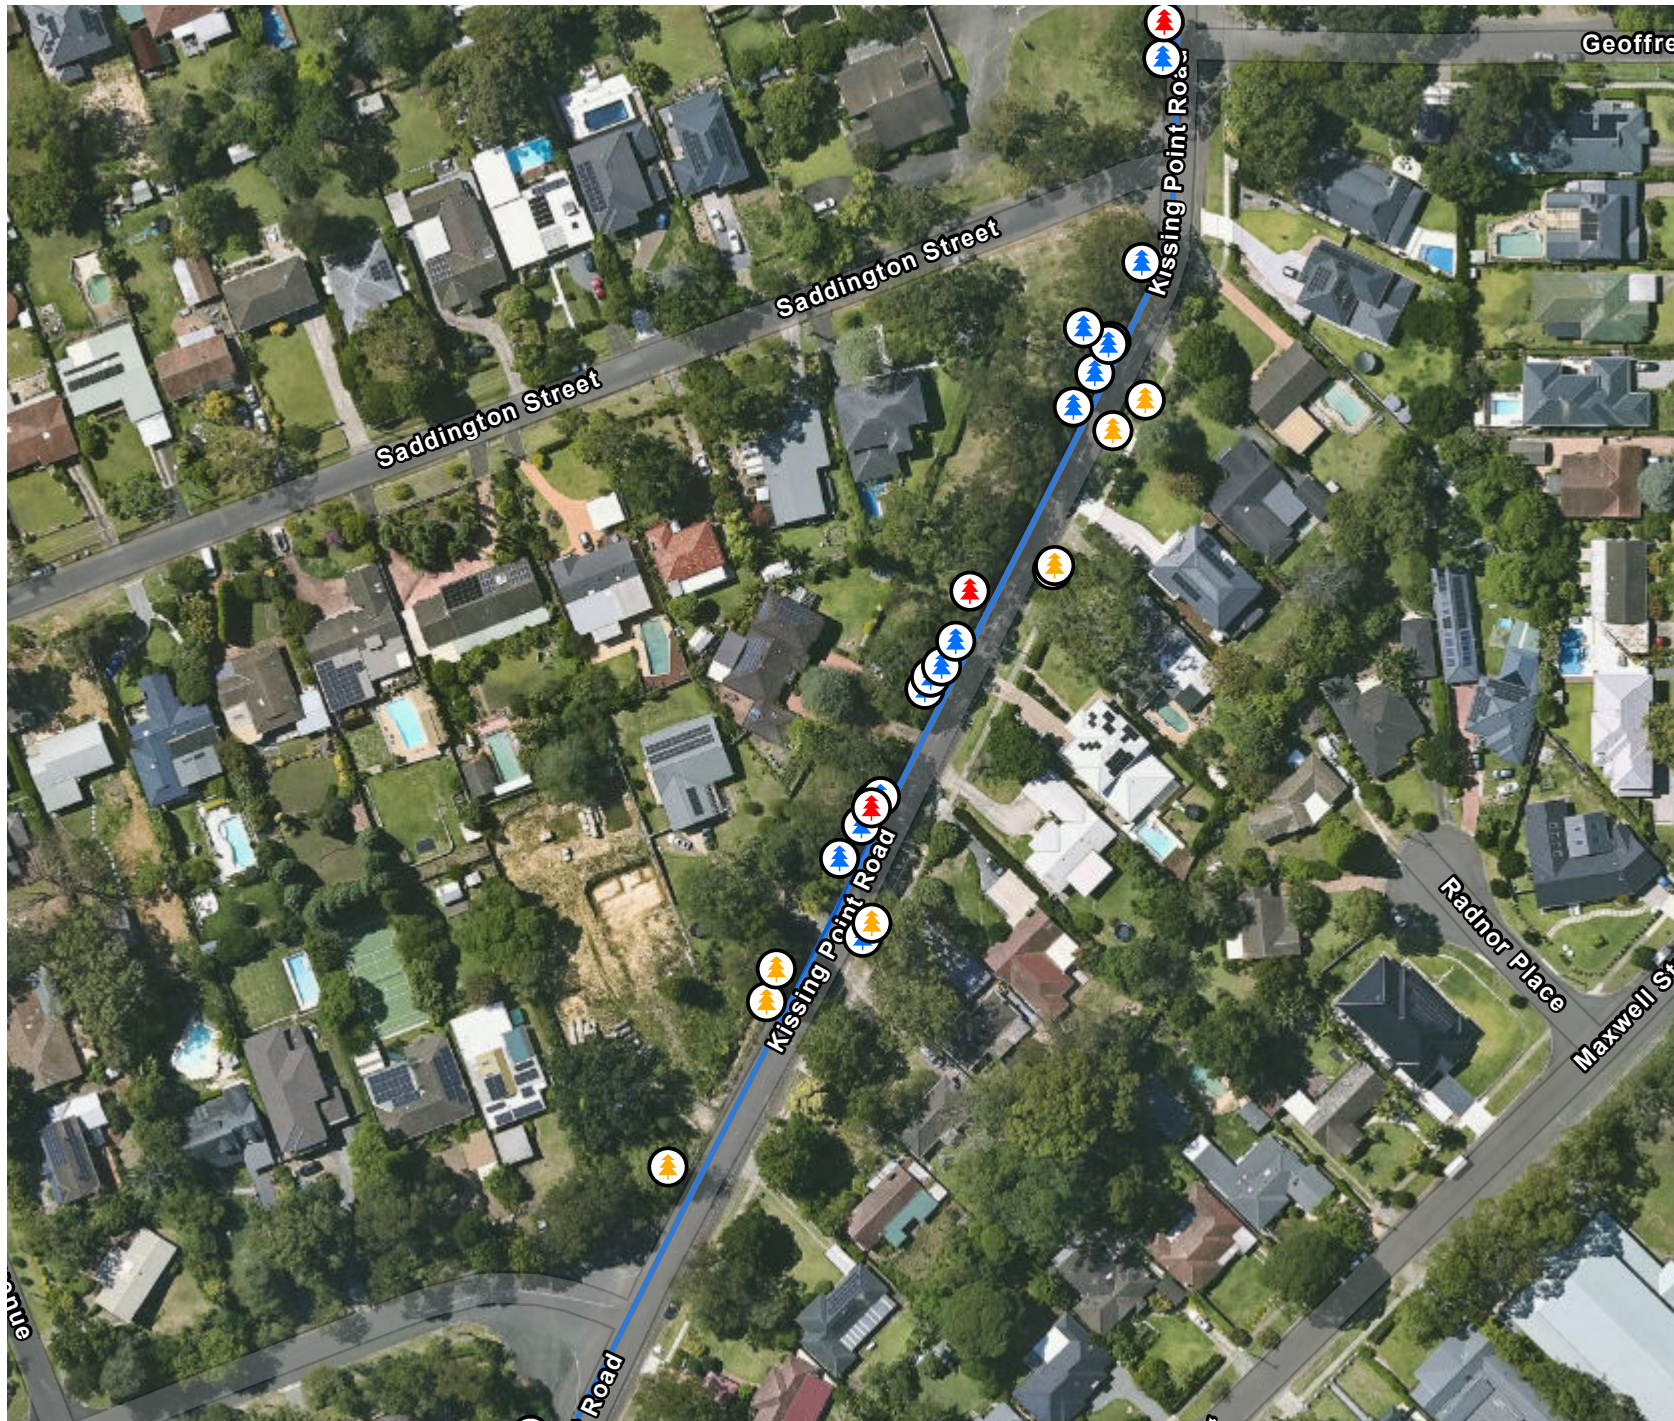


LEGEND

— Pipeline Alignment

REF Original / REF Addendum, REMOVE / PRUNE

-  PREVIOUSLY ASSESSED
-  PRUNE
-  REMOVE

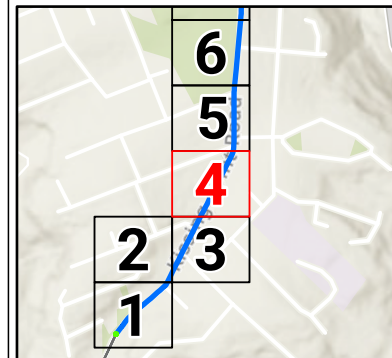

0 0.02 0.04 km

SCALE 1:1,500

PAGE SIZE: A4
PROJECTION: GDA2020 MGA Zone 56

SYDNEY WATER

Previously Assessed for Impact

FIGURE 4 OF 17

RP03 Tree Pruning Plan 2026-06-26 - Ku-Ring Gai - Series 1

**McCONNELL
DOWELL**
CREATIVE CONSTRUCTION™

DATE: 29.06.26

FILE: MAP SERIES - RP03 TREE PRUNING PLAN - KU-RING GAI - SERIES 1

REV: 1



LEGEND

— Pipeline Alignment

REF Original / REF Addendum, REMOVE / PRUNE

-  PREVIOUSLY ASSESSED
-  PRUNE
-  REMOVE



0 0.02 0.04 km

SCALE 1:1,500

PAGE SIZE: A4

PROJECTION: GDA2020 MGA Zone 56

SYDNEY WATER

Previously Assessed for Impact

FIGURE 5 OF 17

RP03 Tree Pruning Plan 2026-06-26 - Ku-Ring Gai - Series 1

**MCCONNELL
DOWELL**
CREATIVE CONSTRUCTION™




LEGEND

Pipeline Alignment

REF Original / REF Addendum, REMOVE / PRUNE

- PREVIOUSLY ASSESSED
- PRUNE
- REMOVE

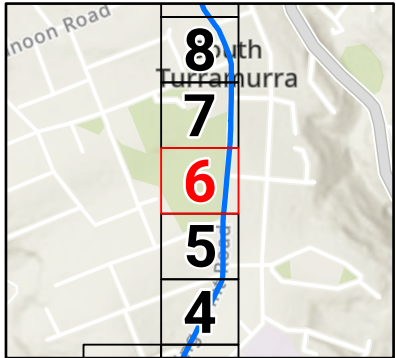

0 0.02 0.04
km

SCALE 1:1,500

PAGE SIZE: A4
PROJECTION: GDA2020 MGA Zone 56

SYDNEY WATER

Previously Assessed for Impact

FIGURE 6 OF 17

RP03 Tree Pruning Plan 2026-06-26 - Ku-Ring Gai - Series 1

**McCONNELL
DOWELL**
CREATIVE CONSTRUCTION™



LEGEND

Pipeline Alignment

REF Original / REF Addendum, REMOVE / PRUNE




PREVIOUSLY ASSESSED



PRUNE



REMOVE

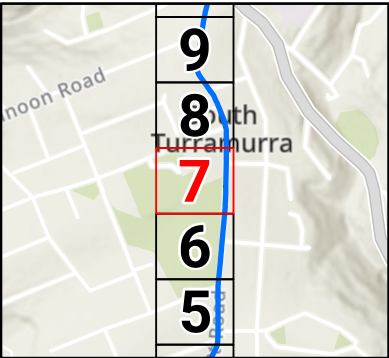

0 0.02 0.04 km

SCALE 1:1,500

PAGE SIZE: A4

PROJECTION: GDA2020 MGA Zone 56

SYDNEY WATER

Previously Assessed for Impact

FIGURE 7 OF 17


RP03 Tree Pruning Plan 2026-06-26 - Ku-Ring Gai - Series 1



DATE: 29.06.26

FILE: MAP SERIES - RP03 TREE PRUNING PLAN - KU-RING GAI - SERIES 1

REV: 1

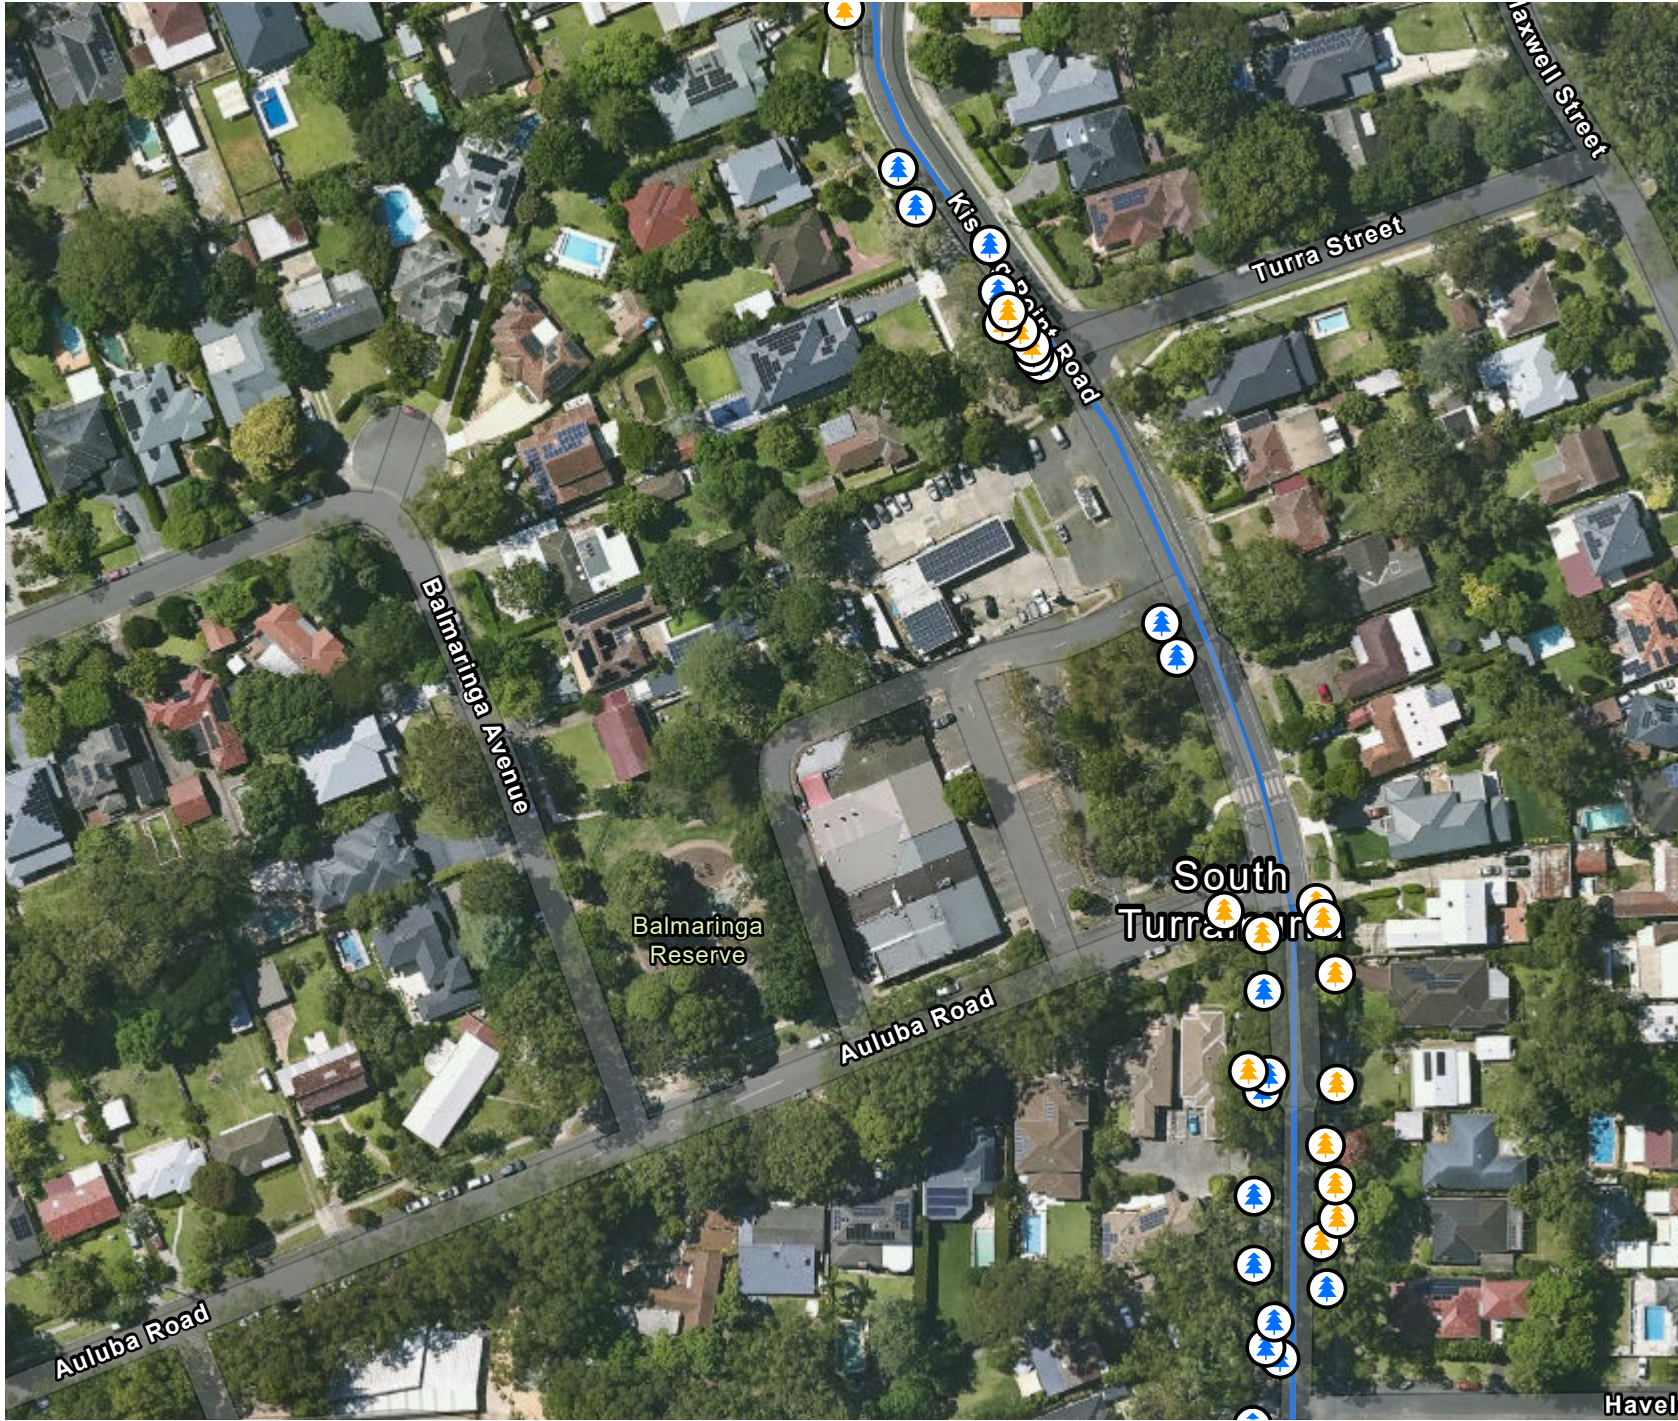

LEGEND

Pipeline Alignment

REF Original / REF Addendum, REMOVE / PRUNE




PREVIOUSLY ASSESSED



PRUNE



REMOVE

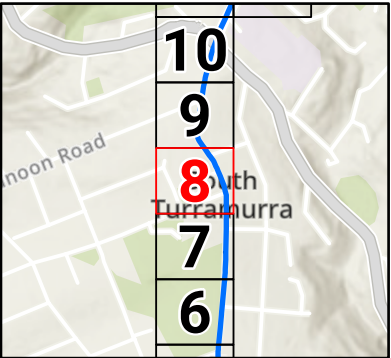

0 0.02 0.04
km

SCALE 1:1,500

PAGE SIZE: A4

PROJECTION: GDA2020 MGA Zone 56

SYDNEY WATER

Previously Assessed for Impact

FIGURE 8 OF 17

RP03 Tree Pruning Plan 2026-06-26 - Ku-Ring Gai - Series 1

MCCONNELL
DOWELL
CREATIVE CONSTRUCTION™

DATE: 29.06.26

FILE: MAP SERIES - RP03 TREE PRUNING PLAN - KU-RING GAI - SERIES 1

REV: 1



LEGEND

 Pipeline Alignment

REF Original / REF Addendum, REMOVE / PRUNE




PREVIOUSLY ASSESSED



PRUNE



REMOVE

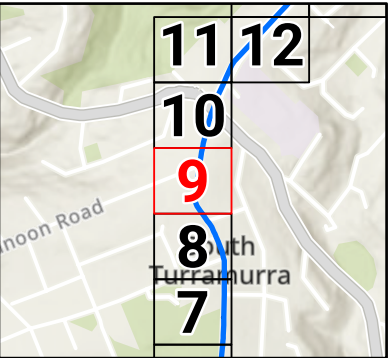

0 0.02 0.04
km

SCALE 1:1,500

PAGE SIZE: A4

PROJECTION: GDA2020 MGA Zone 56

SYDNEY WATER

Previously Assessed for Impact

FIGURE 9 OF 17

RP03 Tree Pruning Plan 2026-06-26 - Ku-Ring Gai - Series 1

**McCONNELL
DOWELL**
CREATIVE CONSTRUCTION™

DATE: 29.06.26

FILE: MAP SERIES - RP03 TREE PRUNING PLAN - KU-RING GAI - SERIES 1

REV: 1



LEGEND

Pipeline Alignment

REF Original / REF Addendum, REMOVE / PRUNE




PREVIOUSLY ASSESSED



PRUNE



REMOVE

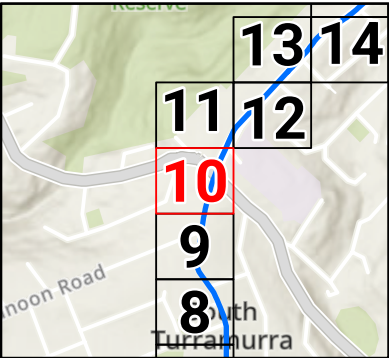

0 0.02 0.04
km

SCALE 1:1,500

PAGE SIZE: A4

PROJECTION: GDA2020 MGA Zone 56

SYDNEY WATER

Previously Assessed for Impact

FIGURE 10 OF 17

RP03 Tree Pruning Plan 2026-06-26 - Ku-Ring Gai - Series 1

McCONNELL
DOWELL
CREATIVE CONSTRUCTION™

DATE: 29.06.26

FILE: MAP SERIES - RP03 TREE PRUNING PLAN - KURRING GAI - SERIES 1

REV: 1




LEGEND

 Pipeline Alignment

REF Original / REF Addendum, REMOVE / PRUNE

-  PREVIOUSLY ASSESSED
-  PRUNE
-  REMOVE

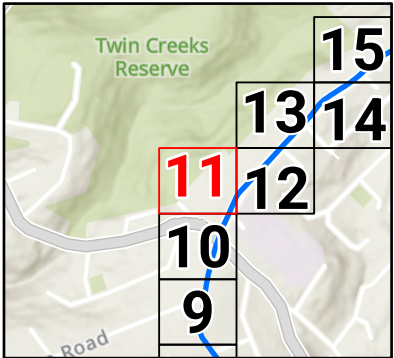

0 0.02 0.04
km

SCALE 1:1,500

PAGE SIZE: A4
PROJECTION: GDA2020 MGA Zone 56


SYDNEY WATER

Previously Assessed for Impact

FIGURE 11 OF 17

RP03 Tree Pruning Plan 2026-06-26 - Ku-Ring Gai - Series 1

**McCONNELL
DOWELL**
CREATIVE CONSTRUCTION™

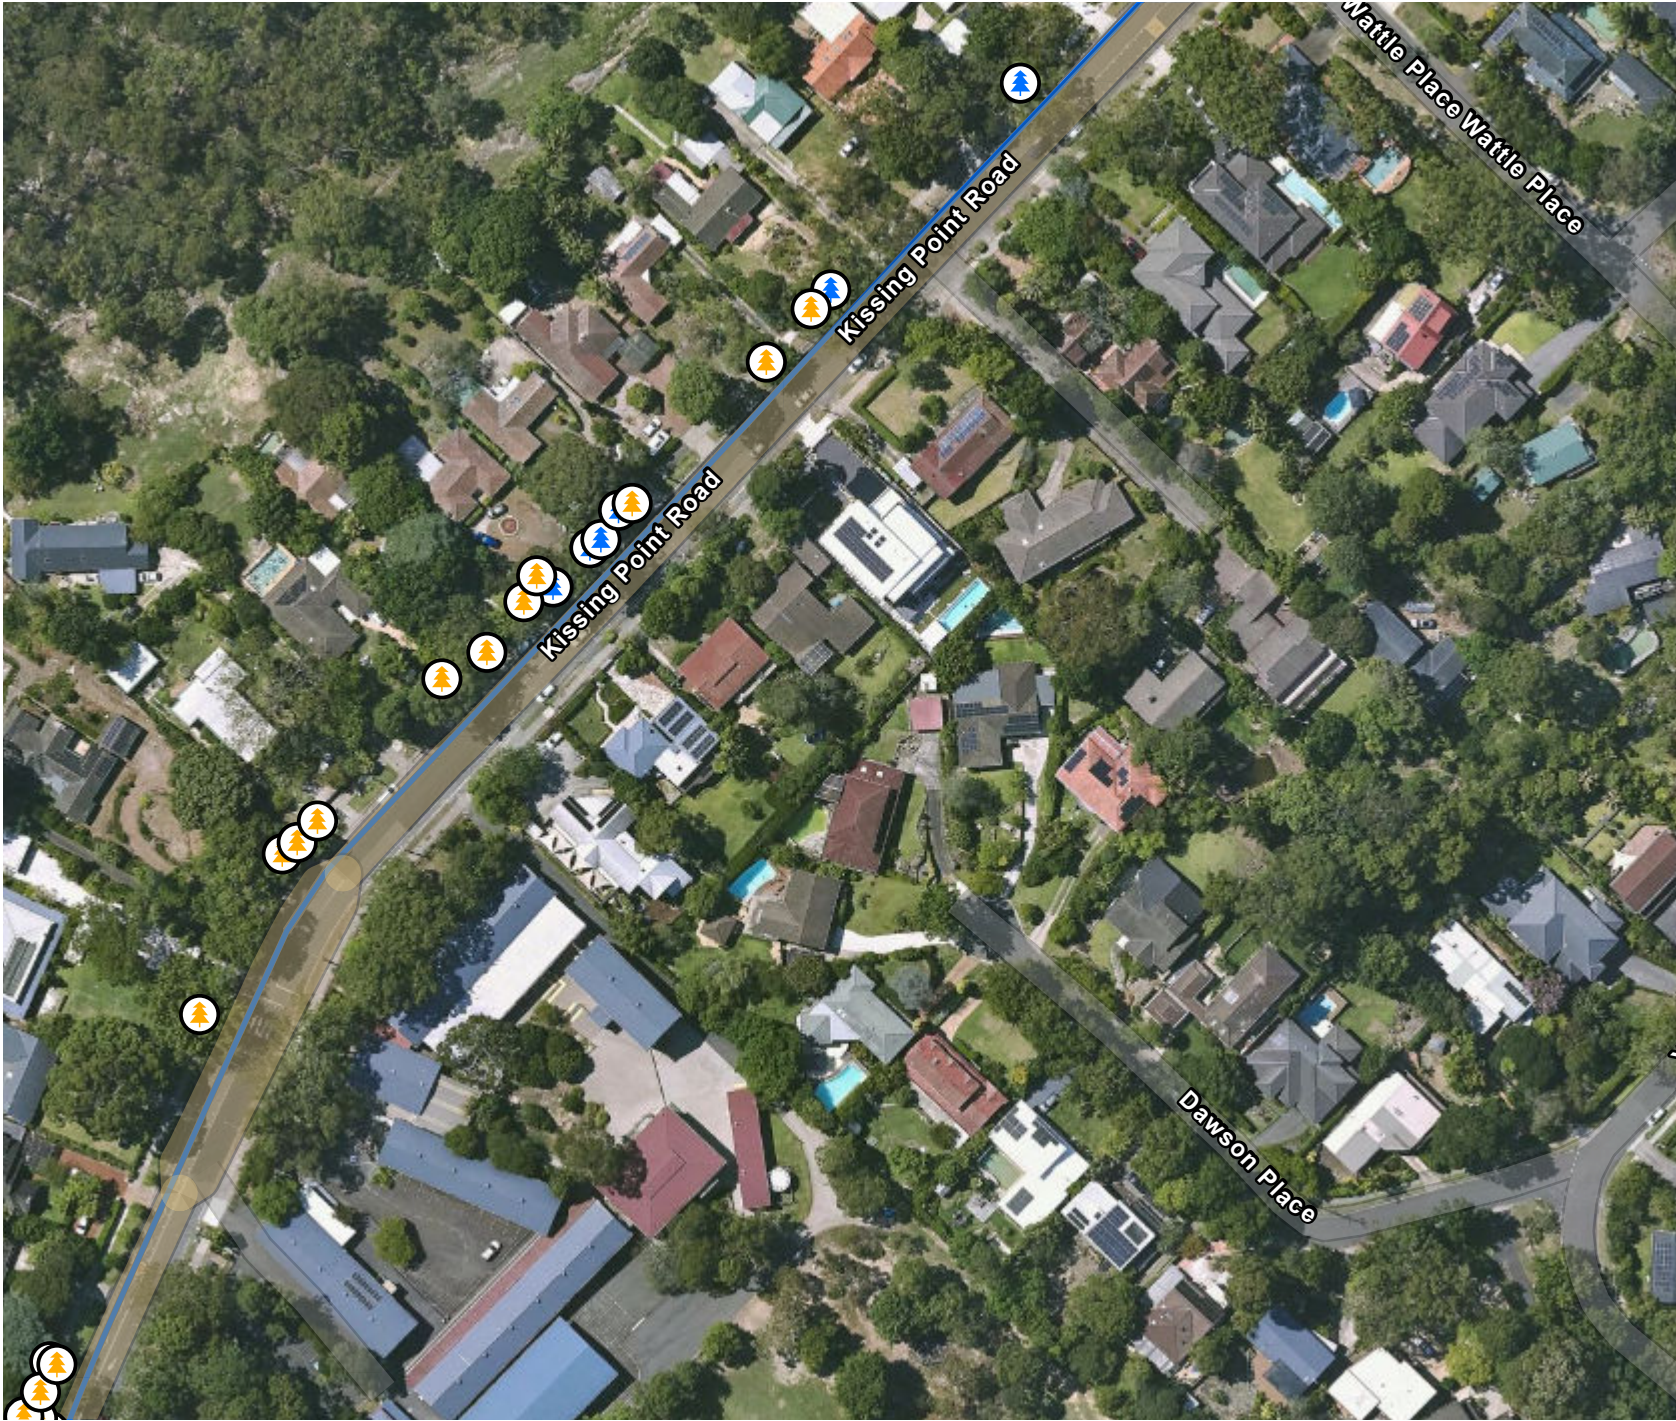


LEGEND

 Pipeline Alignment

REF Original / REF Addendum, REMOVE / PRUNE

-  PREVIOUSLY ASSESSED
-  PRUNE
-  REMOVE

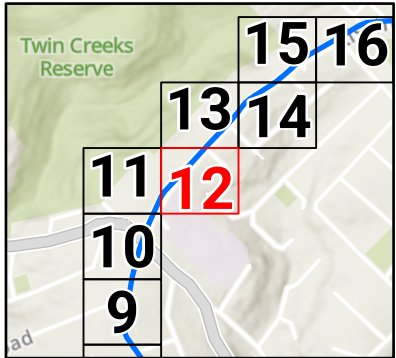

0 0.02 0.04
km

SCALE 1:1,500

PAGE SIZE: A4

PROJECTION: GDA2020 MGA Zone 56

SYDNEY WATER

Previously Assessed for Impact

FIGURE 12 OF 17


RP03 Tree Pruning Plan 2026-06-26 - Ku-Ring Gai - Series 1

**McCONNELL
DOWELL**
CREATIVE CONSTRUCTION™

DATE: 29.06.26

FILE: MAP SERIES - RP03 TREE PRUNING PLAN - KU-RING GAI - SERIES 1

REV: 1

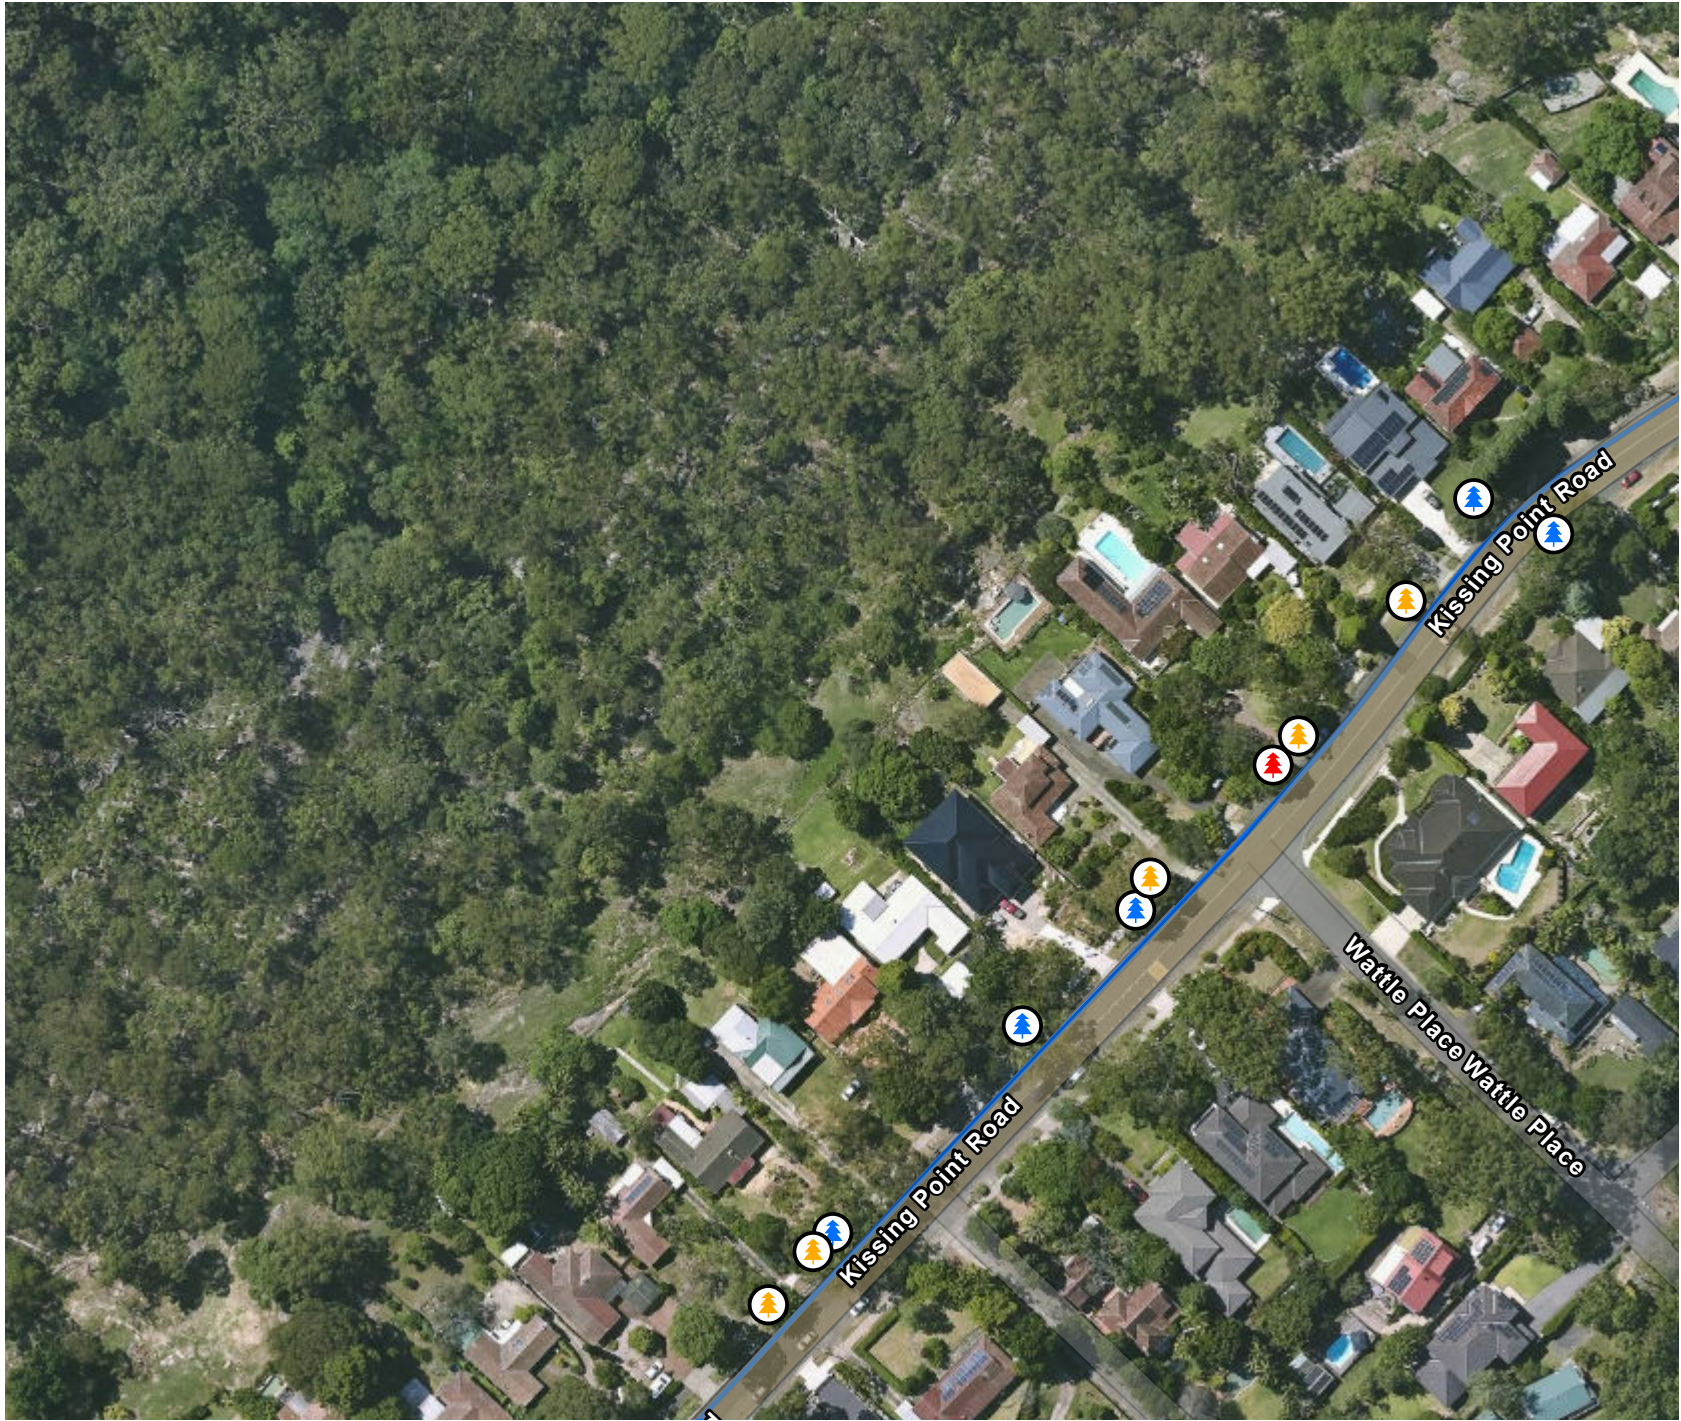

LEGEND

— Pipeline Alignment

REF Original / REF Addendum, REMOVE / PRUNE




PREVIOUSLY ASSESSED



PRUNE



REMOVE

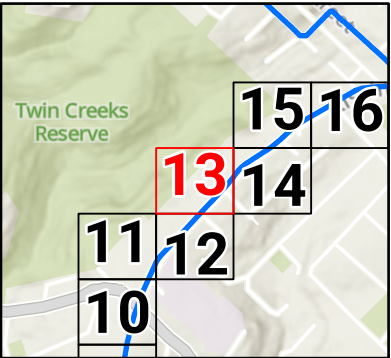

0 0.02 0.04
km

SCALE 1:1,500

PAGE SIZE: A4

PROJECTION: GDA2020 MGA Zone 56

SYDNEY WATER

Previously Assessed for Impact

FIGURE 13 OF 17


RP03 Tree Pruning Plan 2026-06-26 - Ku-Ring Gai - Series 1

**McCONNELL
DOWELL**
CREATIVE CONSTRUCTION™

DATE: 29.06.26

FILE: MAP SERIES - RP03 TREE PRUNING PLAN - KU-RING GAI - SERIES 1

REV: 1

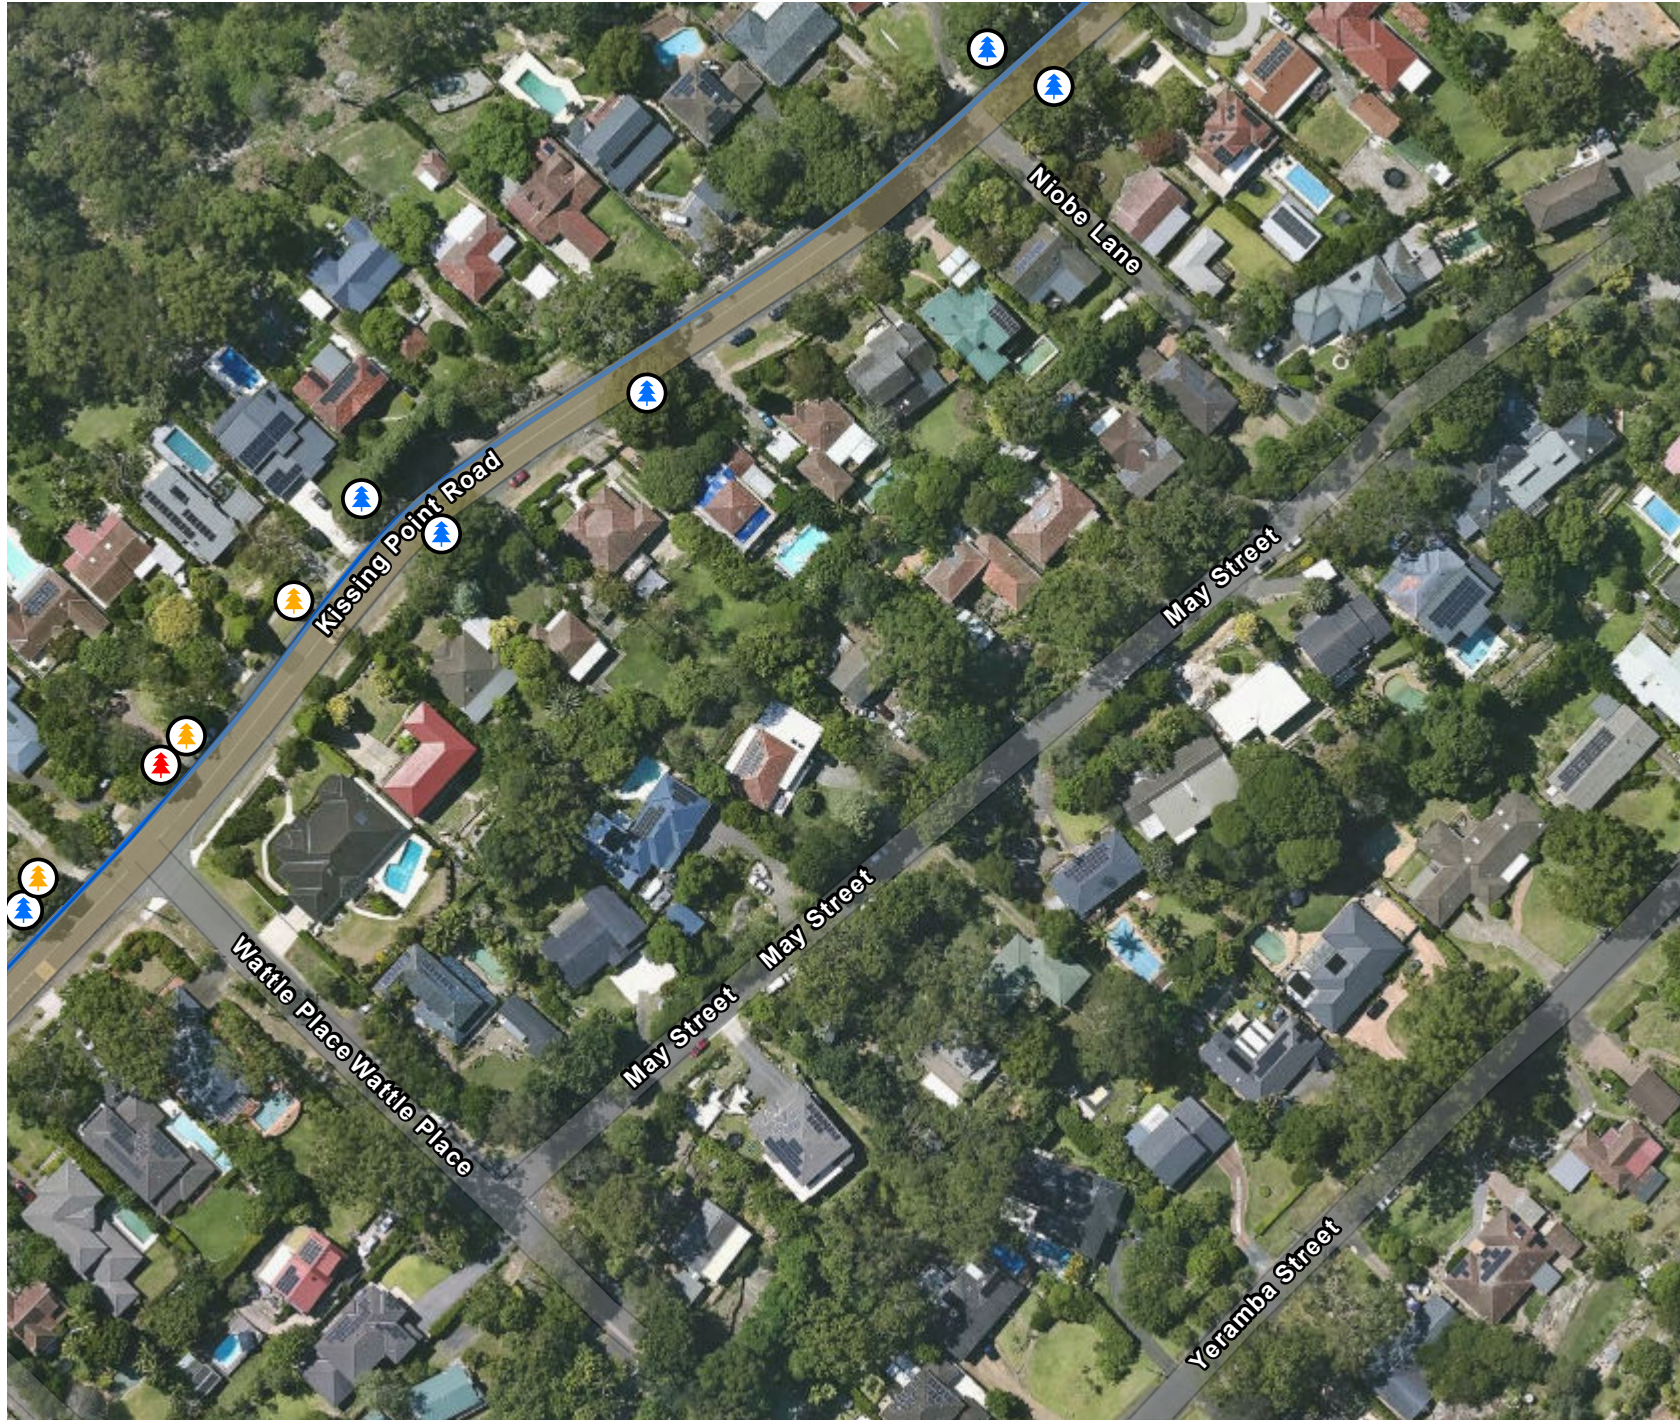

LEGEND


 Pipeline Alignment

REF Original / REF Addendum, REMOVE / PRUNE

 PREVIOUSLY ASSESSED

 PRUNE

 REMOVE

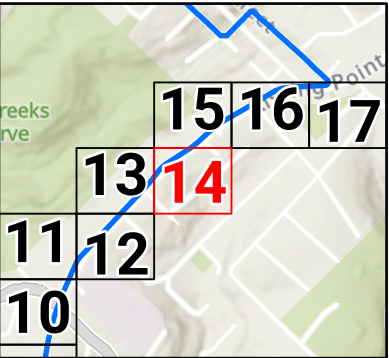

0 0.02 0.04
km

SCALE 1:1,500

PAGE SIZE: A4
PROJECTION: GDA2020 MGA Zone 56


SYDNEY WATER

Previously Assessed for Impact

FIGURE 14 OF 17

RP03 Tree Pruning Plan 2026-06-26 - Ku-Ring Gai - Series 1

**McCONNELL
DOWELL**
CREATIVE CONSTRUCTION™

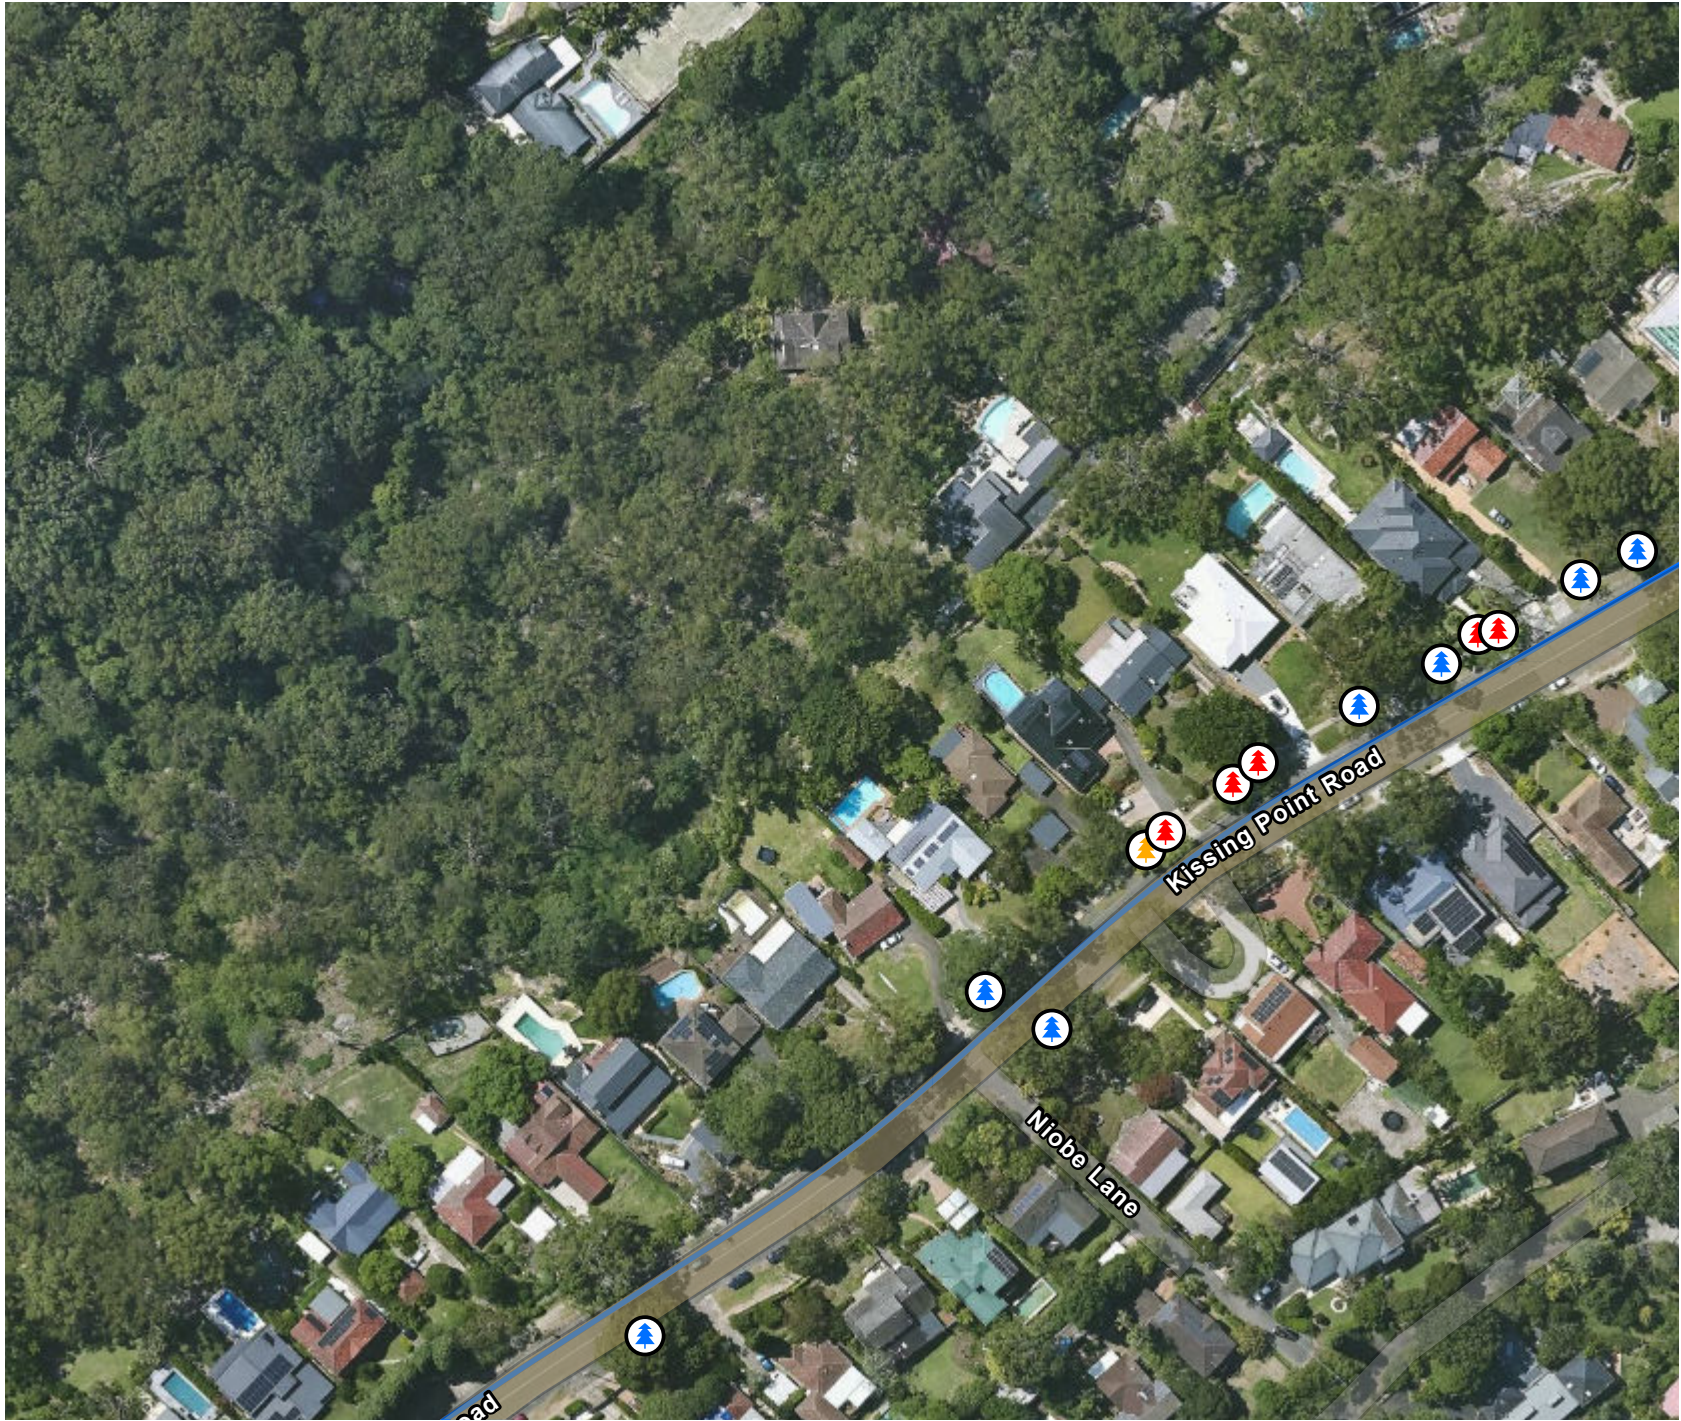

LEGEND

— Pipeline Alignment

REF Original / REF Addendum, REMOVE / PRUNE




PREVIOUSLY ASSESSED



PRUNE



REMOVE

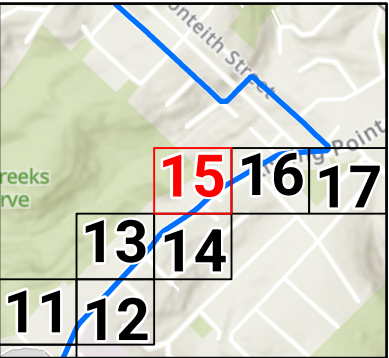

0 0.02 0.04 km

SCALE 1:1,500

PAGE SIZE: A4

PROJECTION: GDA2020 MGA Zone 56


SYDNEY WATER

Previously Assessed for Impact

FIGURE 15 OF 17

RP03 Tree Pruning Plan 2026-06-26 - Ku-Ring Gai - Series 1

**McCONNELL
DOWELL**
CREATIVE CONSTRUCTION™

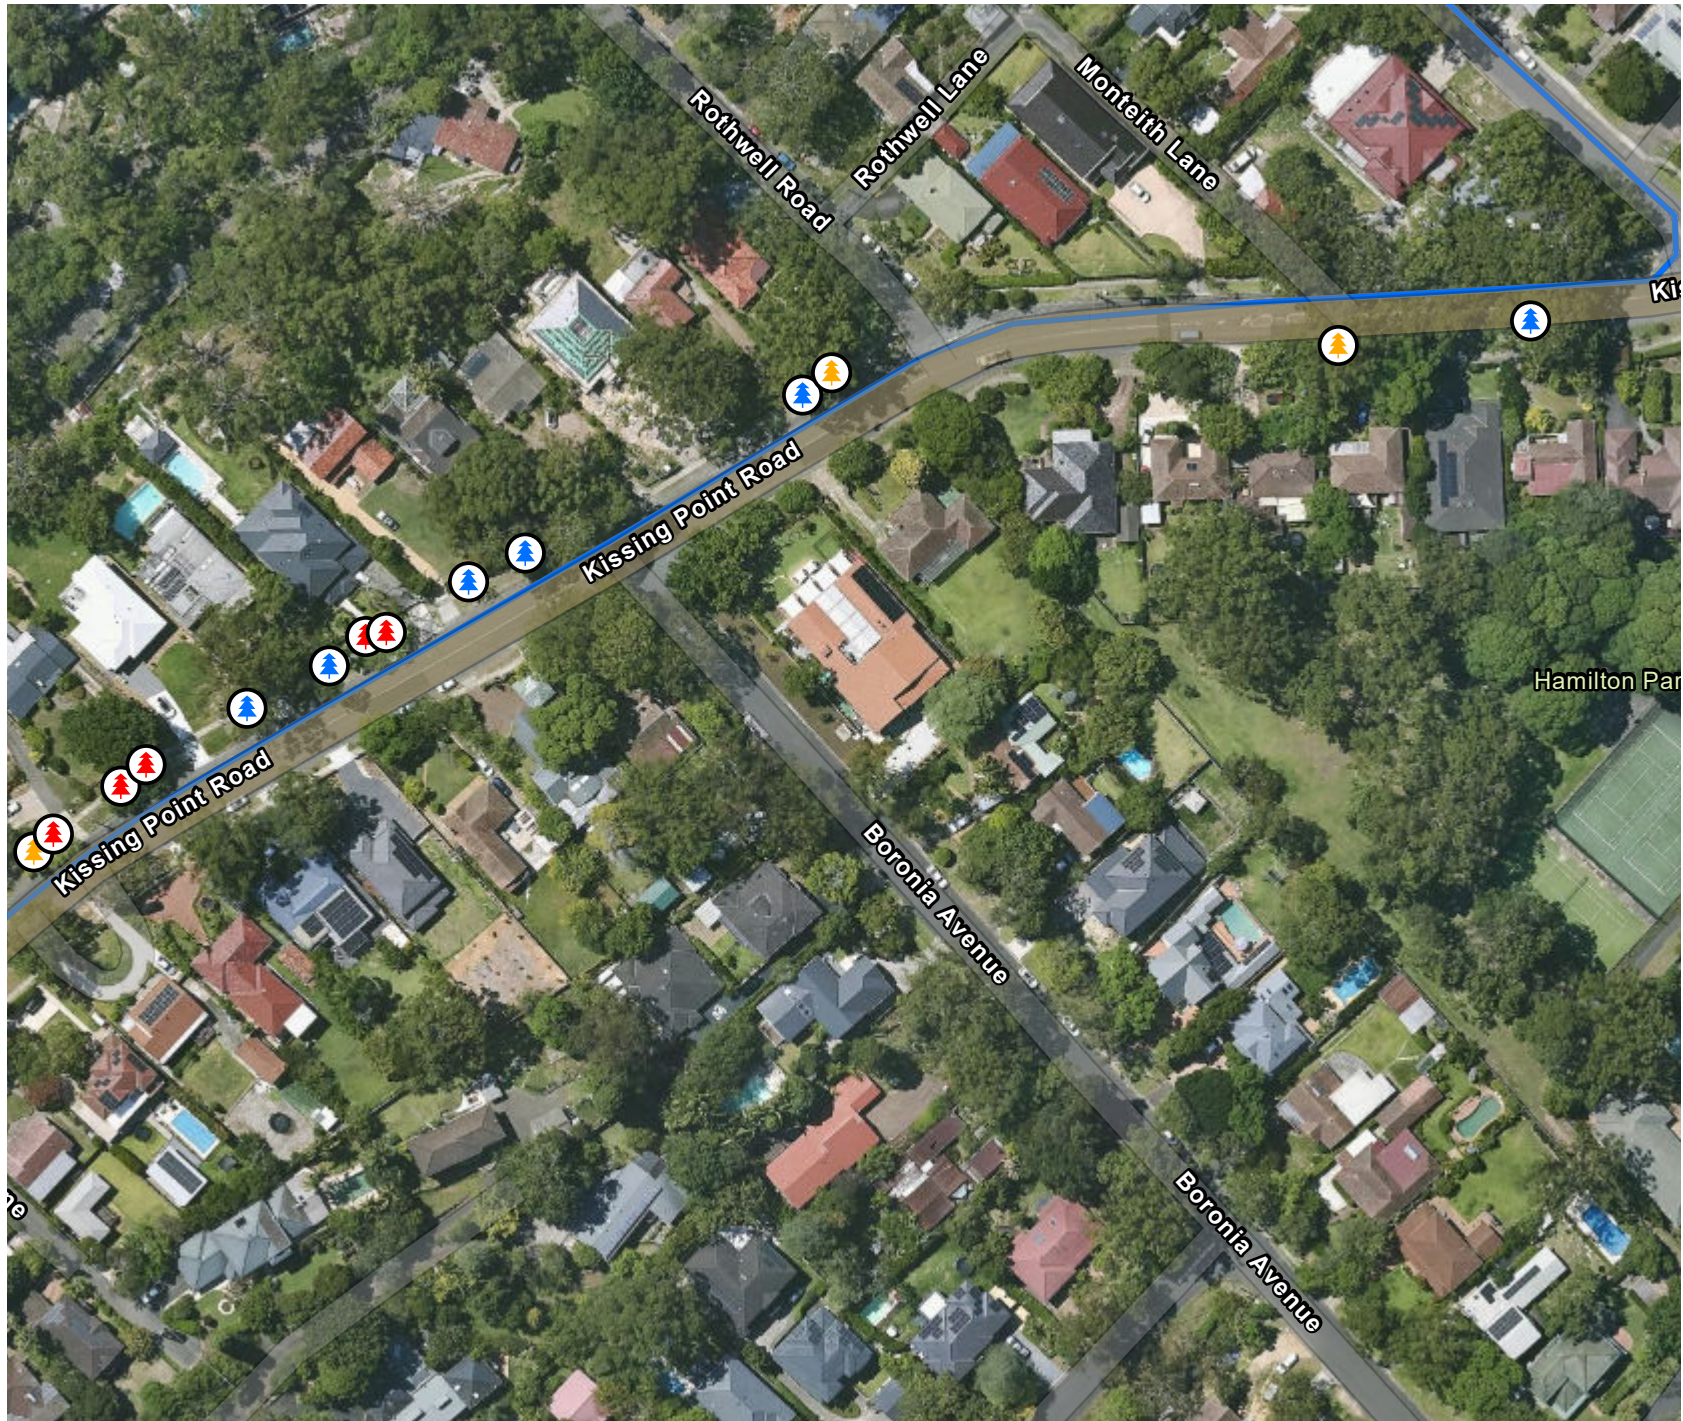


LEGEND

 Pipeline Alignment

REF Original / REF Addendum, REMOVE / PRUNE

-  PREVIOUSLY ASSESSED
-  PRUNE
-  REMOVE

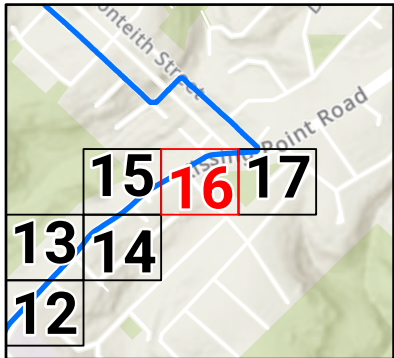

0 0.02 0.04
km

SCALE 1:1,500

PAGE SIZE: A4
PROJECTION: GDA2020 MGA Zone 56


SYDNEY WATER

Previously Assessed for Impact

FIGURE 16 OF 17

RP03 Tree Pruning Plan 2026-06-26 - Ku-Ring Gai - Series 1

**McCONNELL
DOWELL**
CREATIVE CONSTRUCTION™

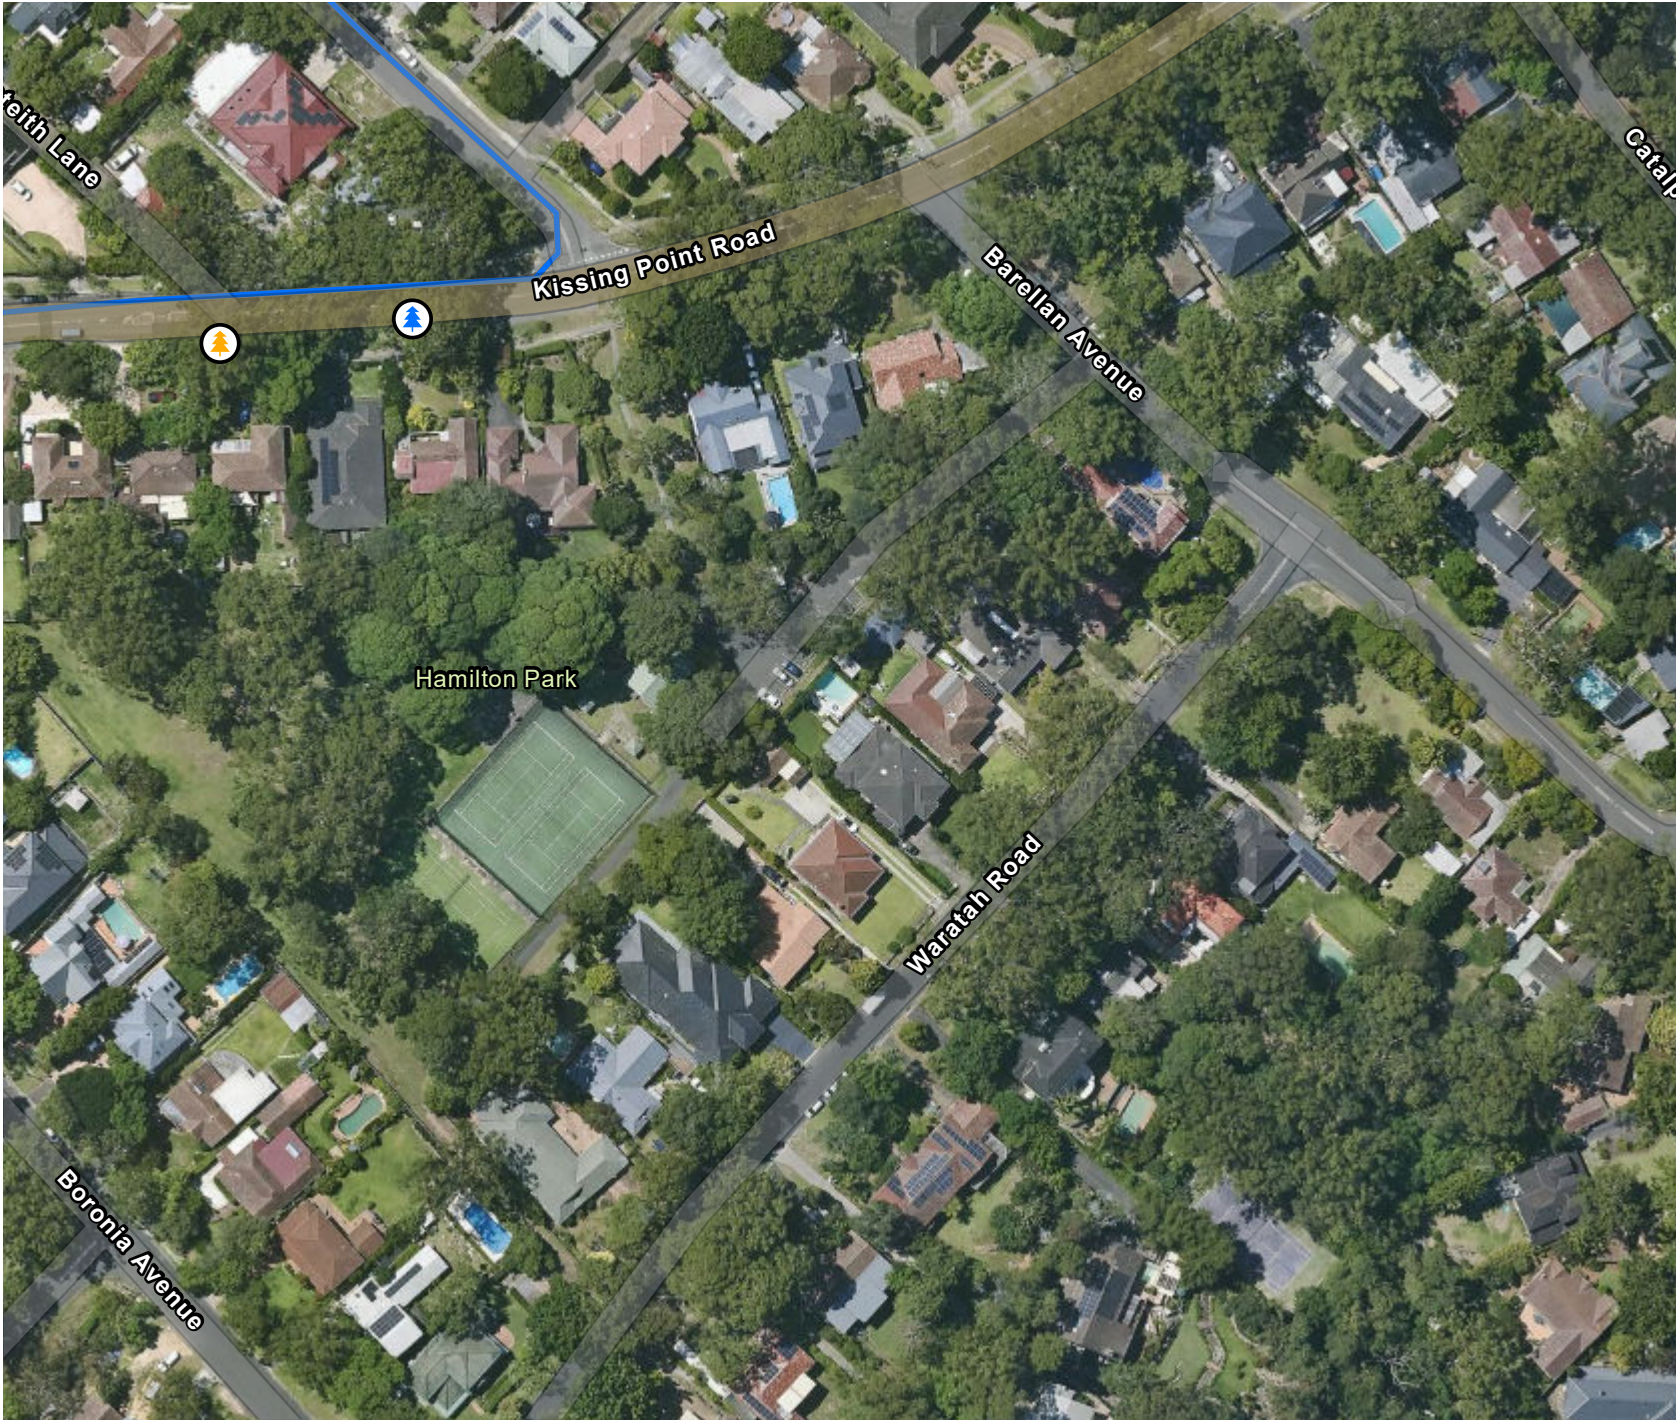


LEGEND

 Pipeline Alignment

REF Original / REF Addendum, REMOVE / PRUNE

-  PREVIOUSLY ASSESSED
-  PRUNE
-  REMOVE

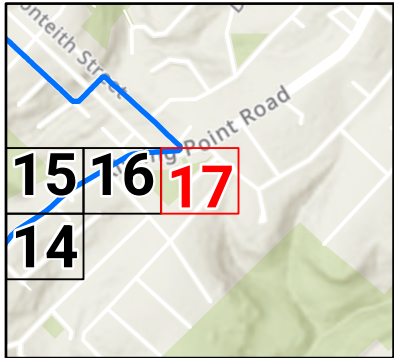

0 0.02 0.04
km

SCALE 1:1,500

PAGE SIZE: A4

PROJECTION: GDA2020 MGA Zone 56

SYDNEY WATER

Previously Assessed for Impact

FIGURE 17 OF 17

RP03 Tree Pruning Plan 2026-06-26 - Ku-Ring Gai - Series 1

McCONNELL
DOWELL
CREATIVE CONSTRUCTION™

DATE: 29.06.26

FILE: MAP SERIES - RP03 TREE PRUNING PLAN - KU-RING GAI - SERIES 1

REV: 1