




LEGEND

 Pipeline Alignment

REF Original / REF Addendum, REMOVE / PRUNE

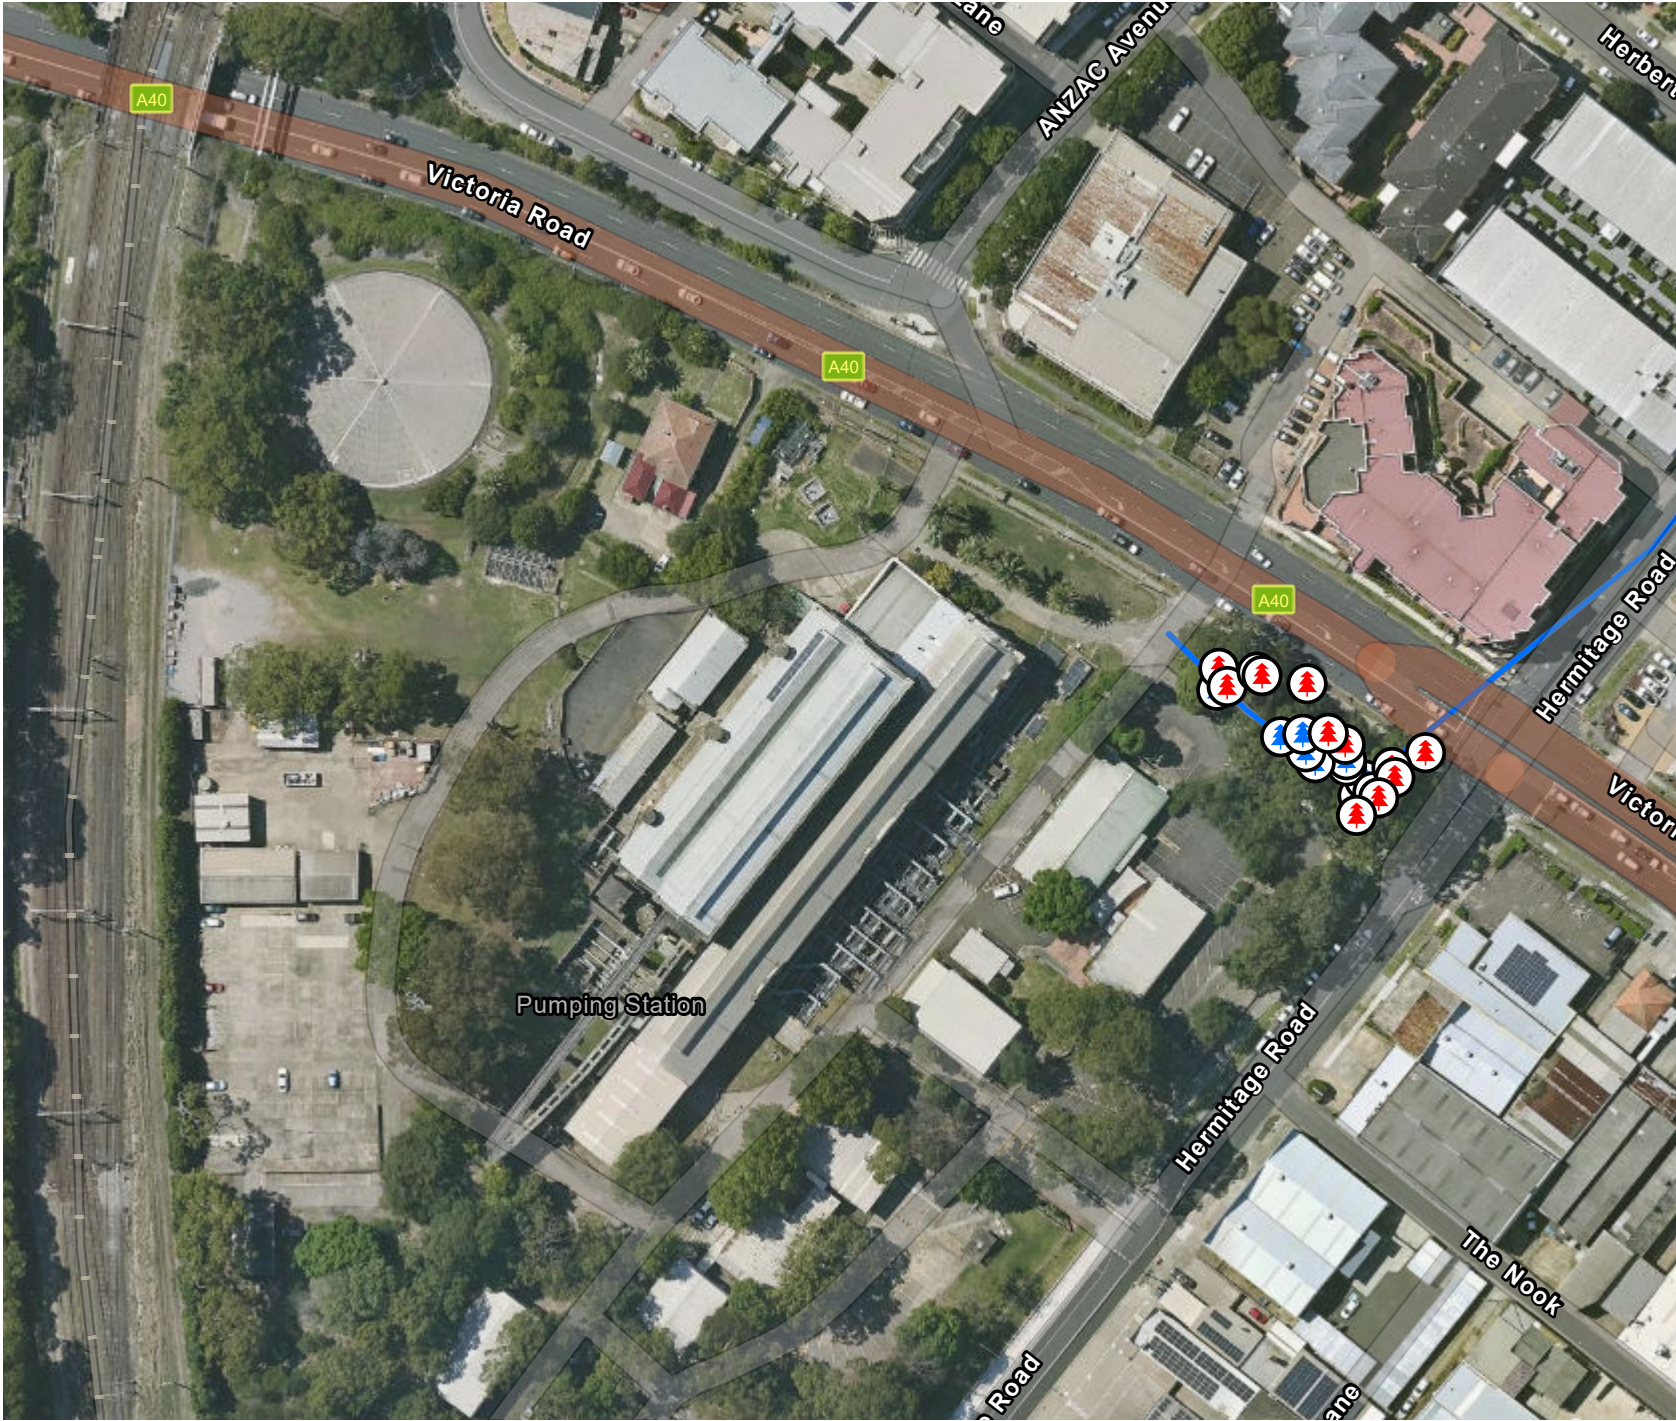


PREVIOUSLY ASSESSED (9)



PRUNE (0)



REMOVE (13)

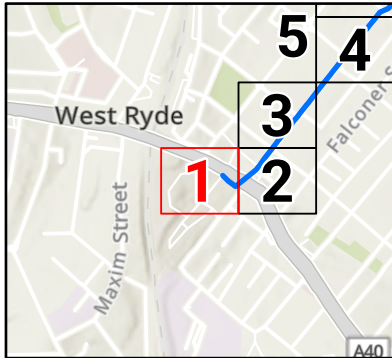

0 0.02 0.04
km

SCALE 1:1,500

PAGE SIZE: A4

PROJECTION: GDA2020 MGA Zone 56

SYDNEY WATER

Previously Assessed for Impact

FIGURE 1 OF 37

RP03 Tree Pruning Plan 2026-06-26 - Ryde - Series 1

**MCCONNELL
DOWELL**
CREATIVE CONSTRUCTION™



LEGEND

Pipeline Alignment

REF Original / REF Addendum, REMOVE / PRUNE




PREVIOUSLY ASSESSED (9)



PRUNE (5)



REMOVE (13)

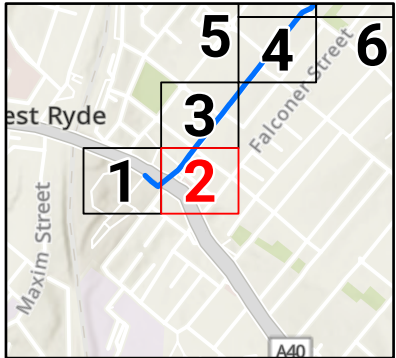

0 0.02 0.04
km

SCALE 1:1,500

PAGE SIZE: A4

PROJECTION: GDA2020 MGA Zone 56

SYDNEY WATER

Previously Assessed for Impact


FIGURE 2 OF 37

RP03 Tree Pruning Plan 2026-06-26 - Ryde - Series 1

**MCCONNELL
DOWELL**
CREATIVE CONSTRUCTION™

DATE: 29.06.26

FILE: MAP SERIES - RP03 PRUNING PLAN - RYDE - SERIES 1

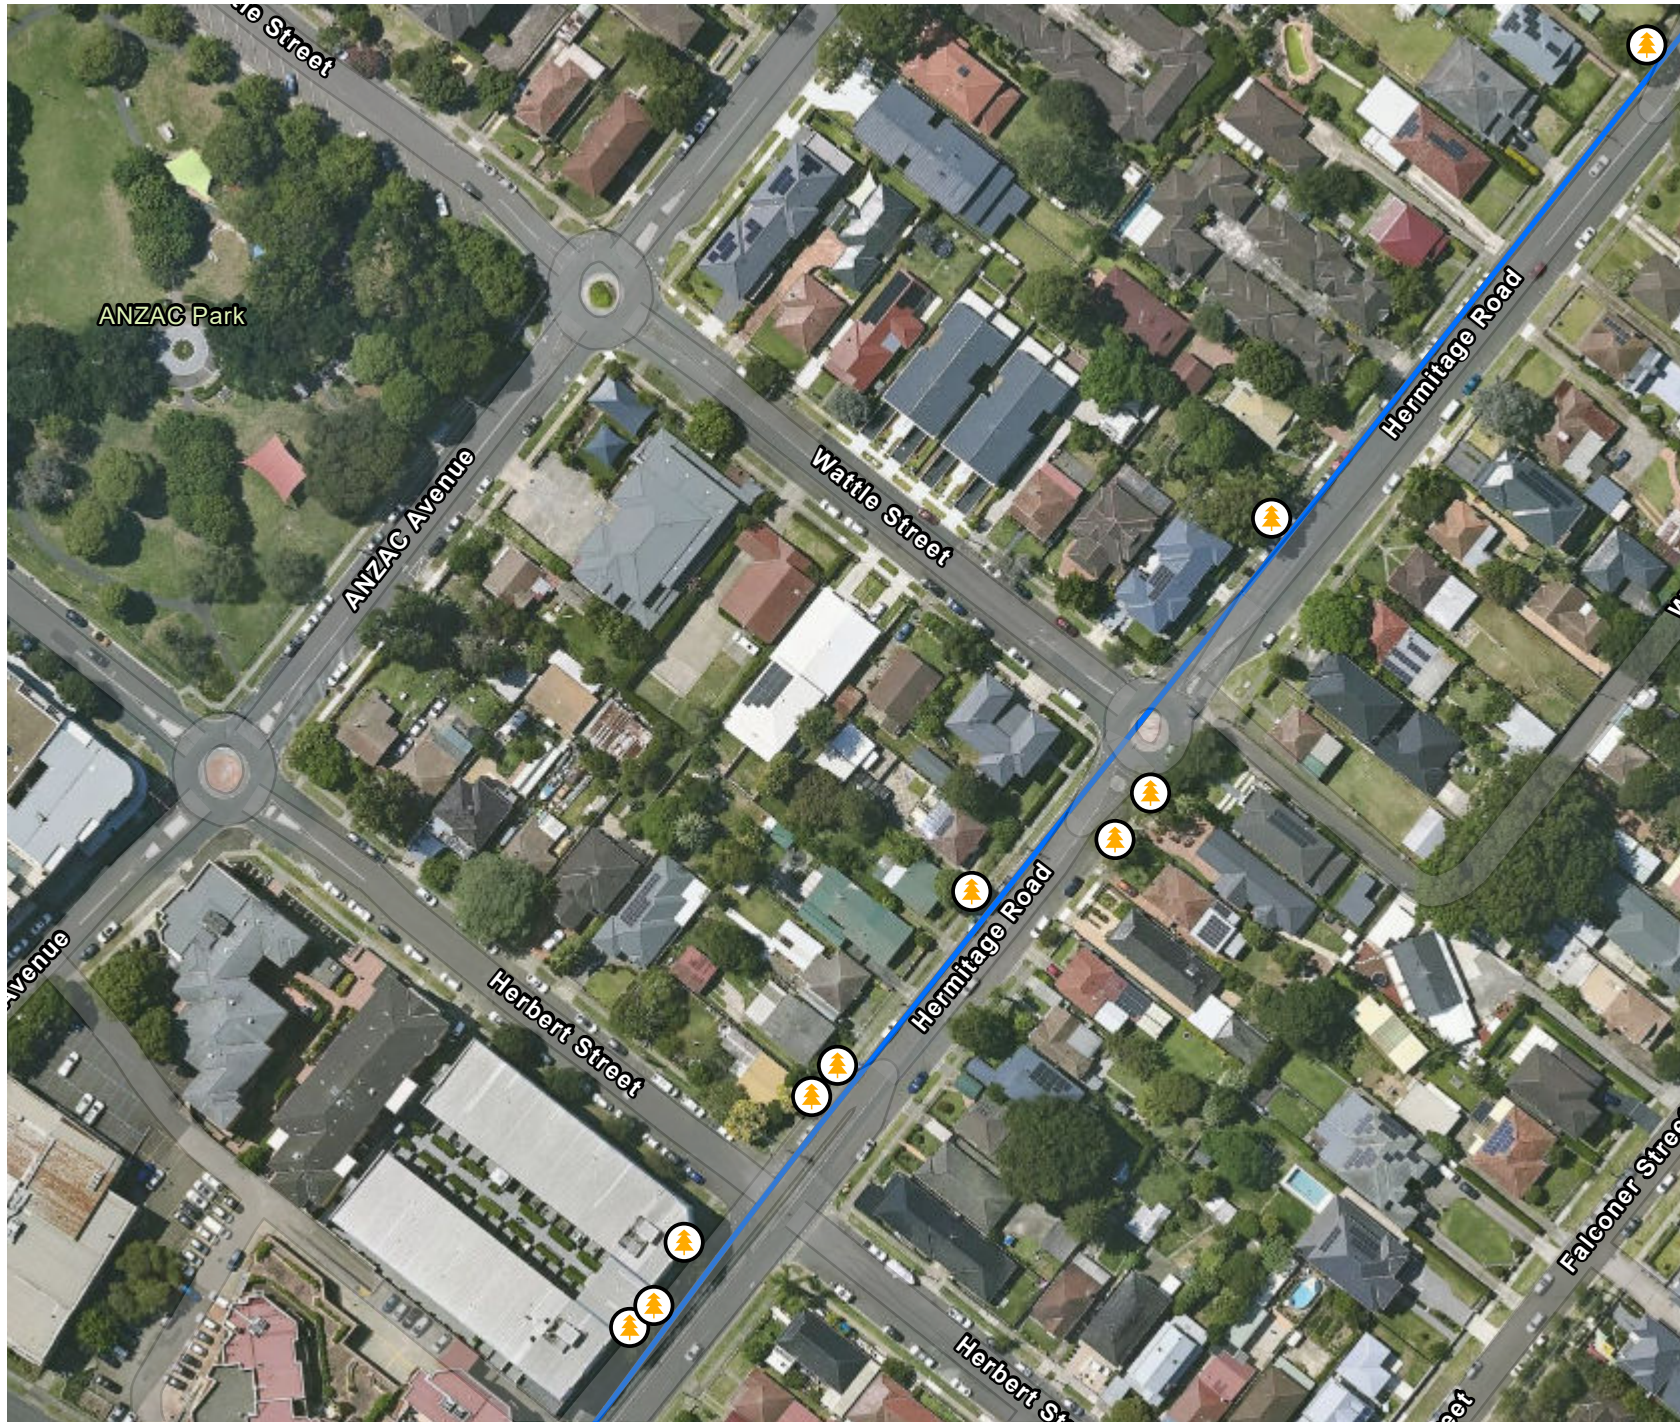

LEGEND


 Pipeline Alignment

REF Original / REF Addendum, REMOVE / PRUNE

 PREVIOUSLY ASSESSED (0)

 PRUNE (10)

 REMOVE (0)

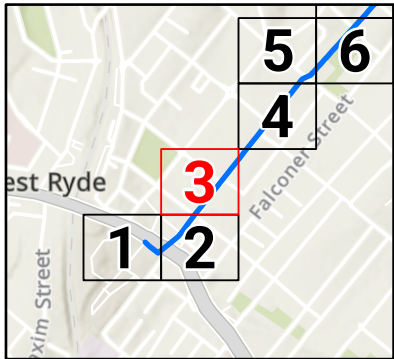

0 0.02 0.04
km

SCALE 1:1,500

PAGE SIZE: A4

PROJECTION: GDA2020 MGA Zone 56

SYDNEY WATER

Previously Assessed for Impact


FIGURE 3 OF 37

RP03 Tree Pruning Plan 2026-06-26 - Ryde - Series 1

**McCONNELL
DOWELL**
CREATIVE CONSTRUCTION™

DATE: 29.06.26

FILE: MAP SERIES - RP03 PRUNING PLAN - RYDE - SERIES 1

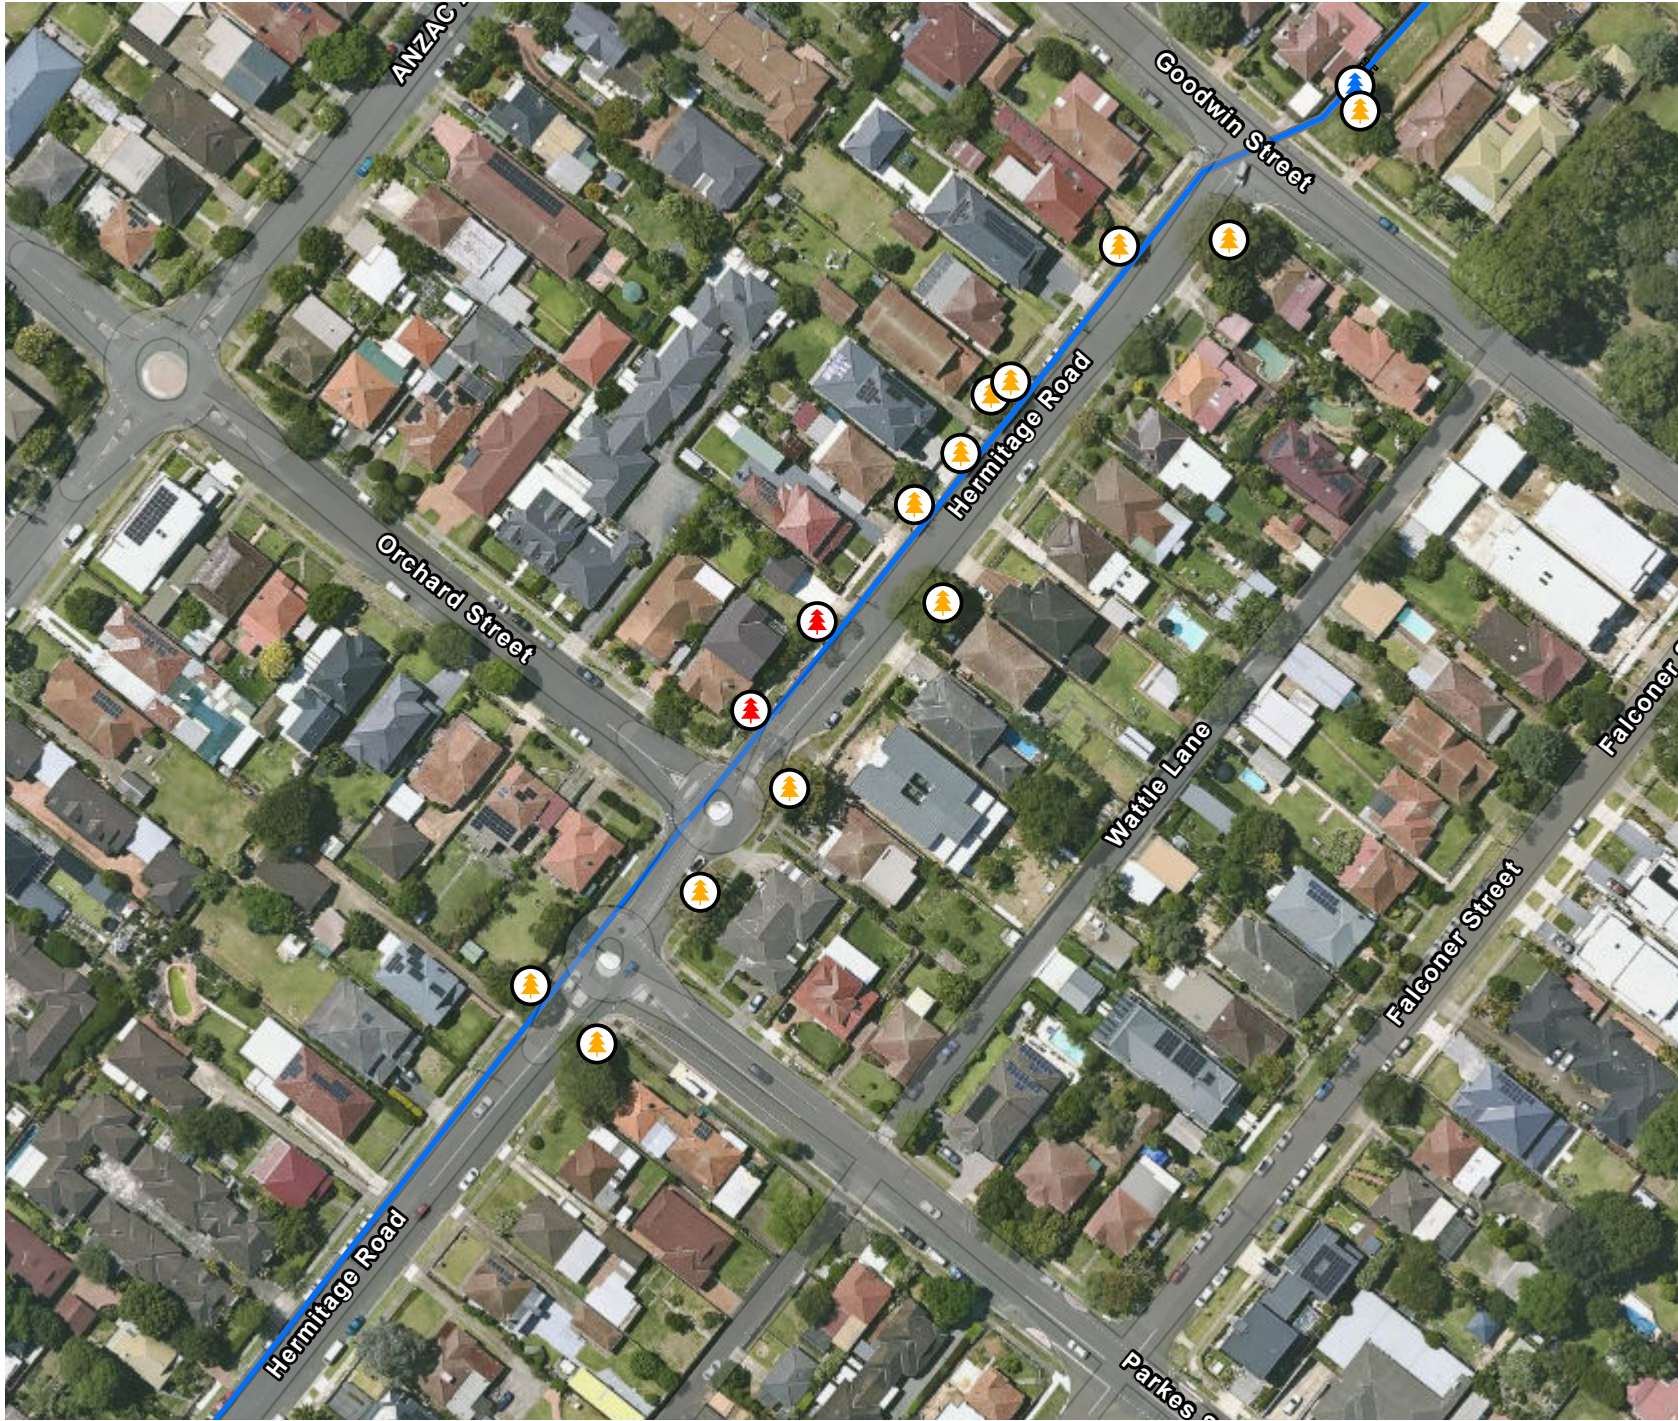


LEGEND

Pipeline Alignment

REF Original / REF Addendum, REMOVE / PRUNE

- PREVIOUSLY ASSESSED (1)
- PRUNE (12)
- REMOVE (2)

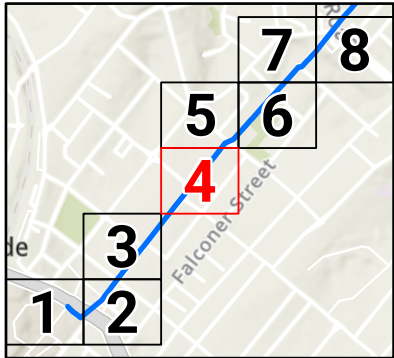

0 0.02 0.04
km

SCALE 1:1,500

PAGE SIZE: A4
PROJECTION: GDA2020 MGA Zone 56

SYDNEY WATER

Previously Assessed for Impact

FIGURE 4 OF 37

RP03 Tree Pruning Plan 2026-06-26 - Ryde - Series 1

**McCONNELL
DOWELL**
CREATIVE CONSTRUCTION™



LEGEND

Pipeline Alignment

REF Original / REF Addendum, REMOVE / PRUNE




PREVIOUSLY ASSESSED (2)



PRUNE (7)



REMOVE (1)

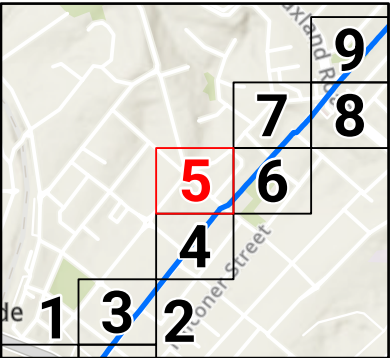

0 0.02 0.04
km

SCALE 1:1,500

PAGE SIZE: A4
PROJECTION: GDA2020 MGA Zone 56


SYDNEY WATER

Previously Assessed for Impact

FIGURE 5 OF 37

RP03 Tree Pruning Plan 2026-06-26 - Ryde - Series 1

**MCCONNELL
DOWELL**
CREATIVE CONSTRUCTION™

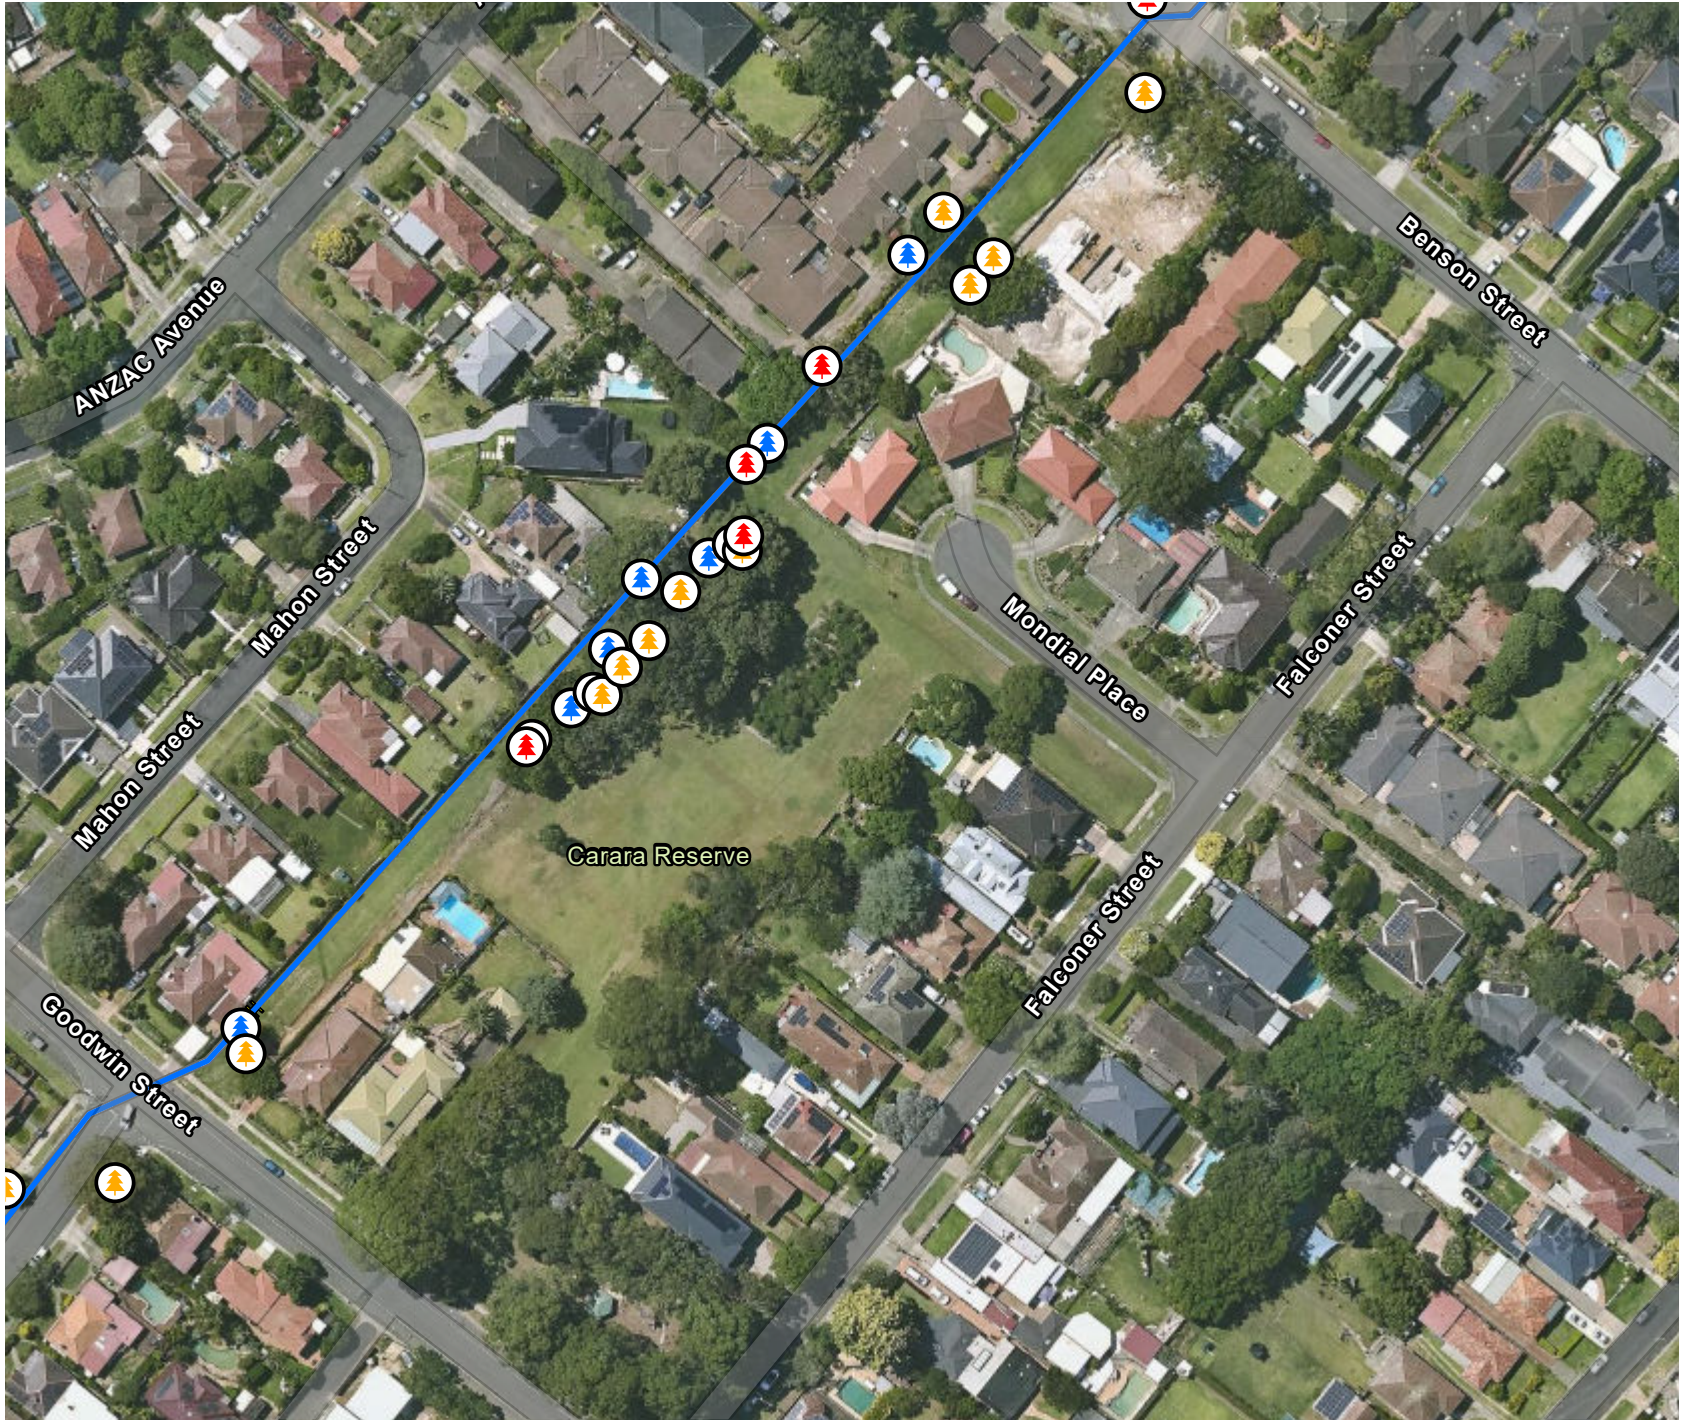

LEGEND

Pipeline Alignment

REF Original / REF Addendum, REMOVE / PRUNE




PREVIOUSLY ASSESSED (8)



PRUNE (14)



REMOVE (5)

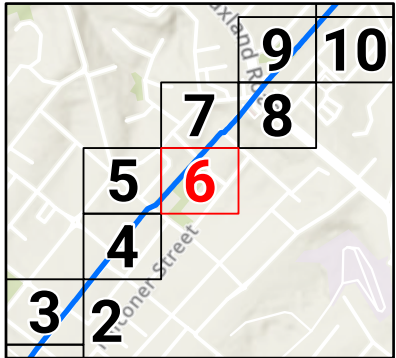

0 0.02 0.04
km

SCALE 1:1,500

PAGE SIZE: A4

PROJECTION: GDA2020 MGA Zone 56


SYDNEY WATER

Previously Assessed for Impact

FIGURE 6 OF 37

RP03 Tree Pruning Plan 2026-06-26 - Ryde - Series 1

**MCCONNELL
DOWELL**
CREATIVE CONSTRUCTION™

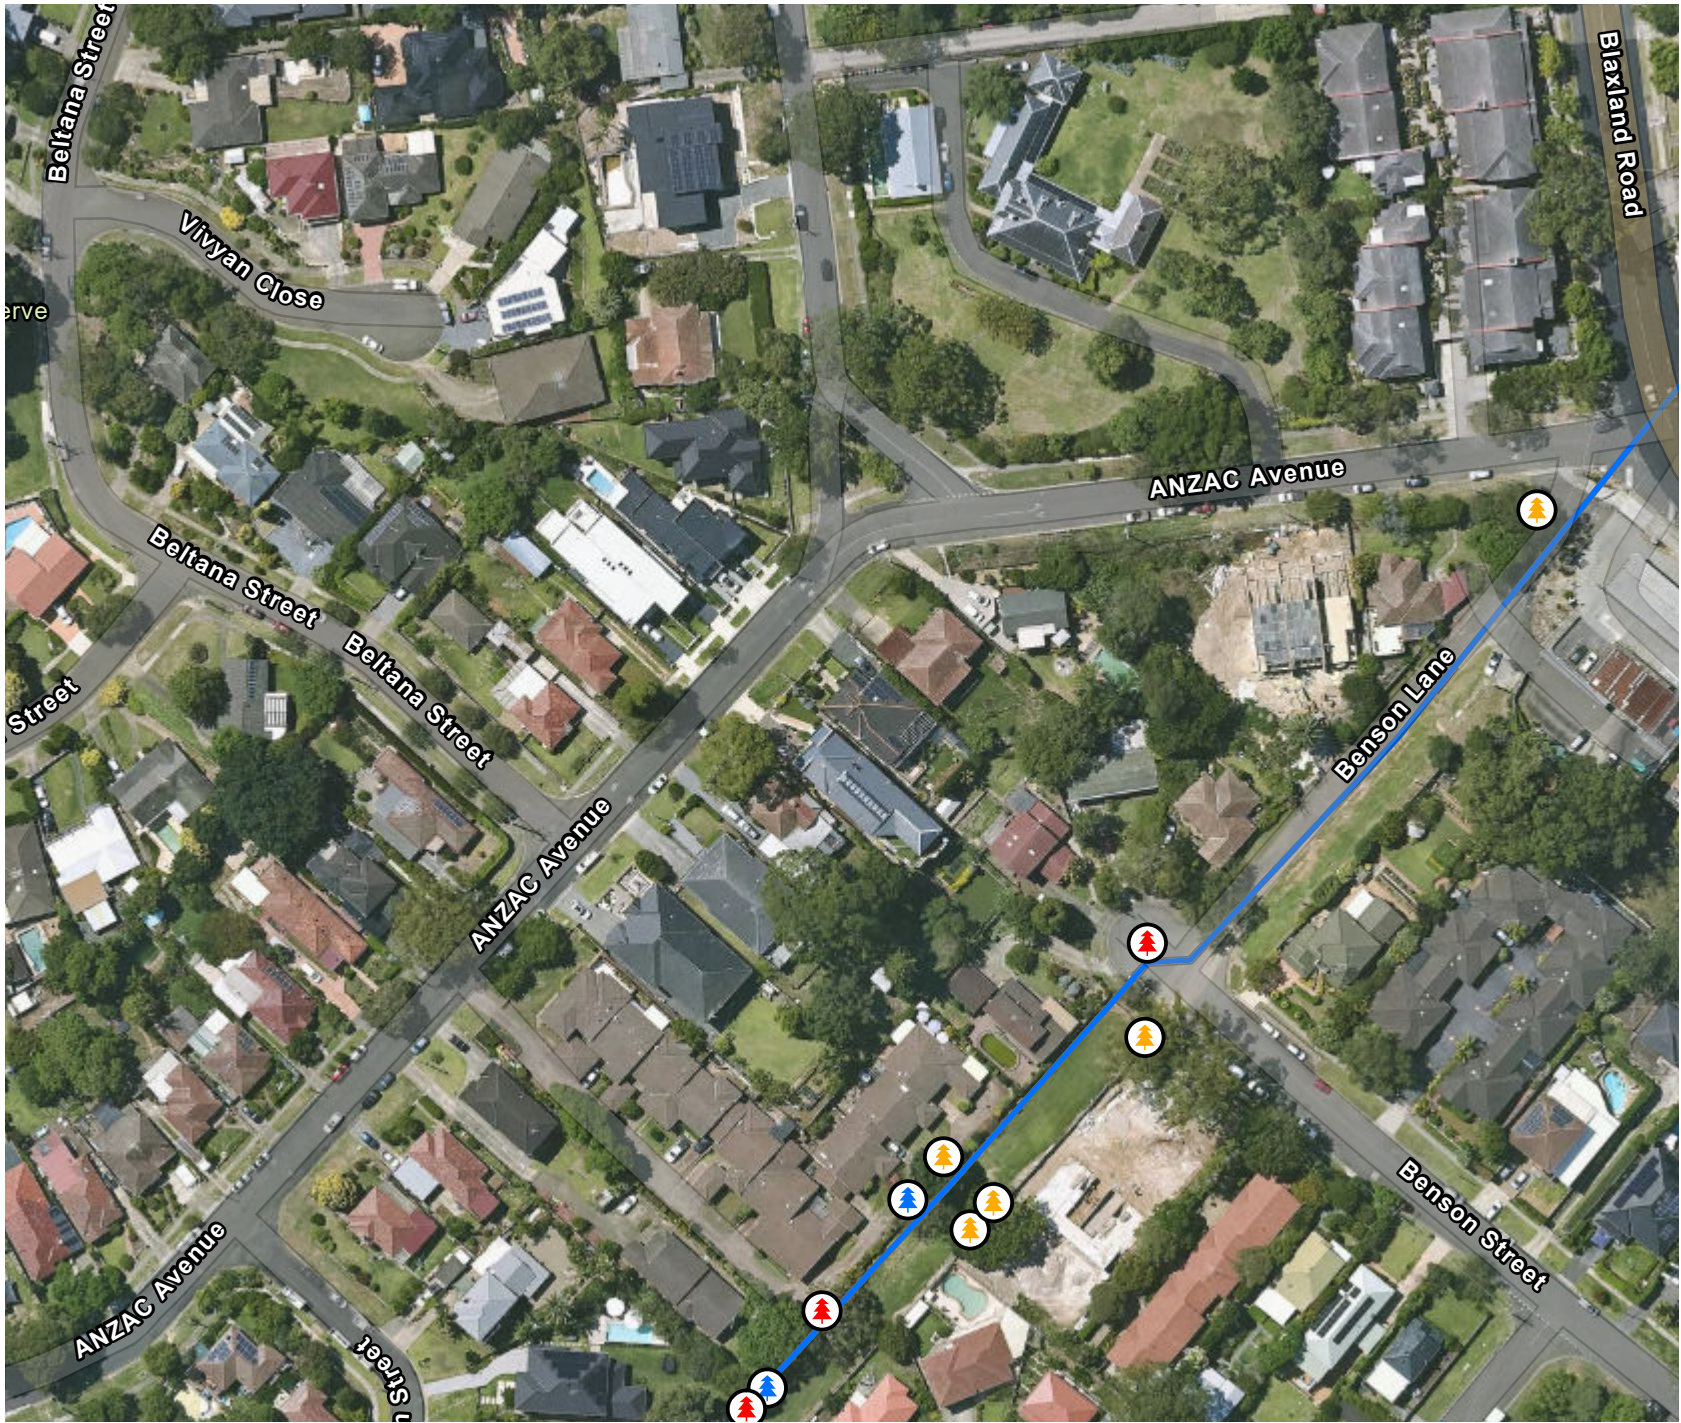

LEGEND

 Pipeline Alignment

REF Original / REF Addendum, REMOVE / PRUNE




PREVIOUSLY ASSESSED (2)



PRUNE (5)



REMOVE (3)

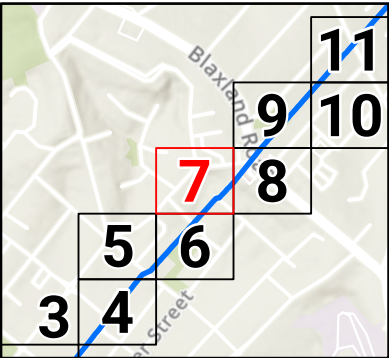

0 0.02 0.04
km

SCALE 1:1,500

PAGE SIZE: A4

PROJECTION: GDA2020 MGA Zone 56

SYDNEY WATER

Previously Assessed for Impact


FIGURE 7 OF 37

RP03 Tree Pruning Plan 2026-06-26 - Ryde - Series 1

McCONNELL
DOWELL
CREATIVE CONSTRUCTION™

DATE: 29.06.26

FILE: MAP SERIES - RP03 PRUNING PLAN - RYDE - SERIES 1

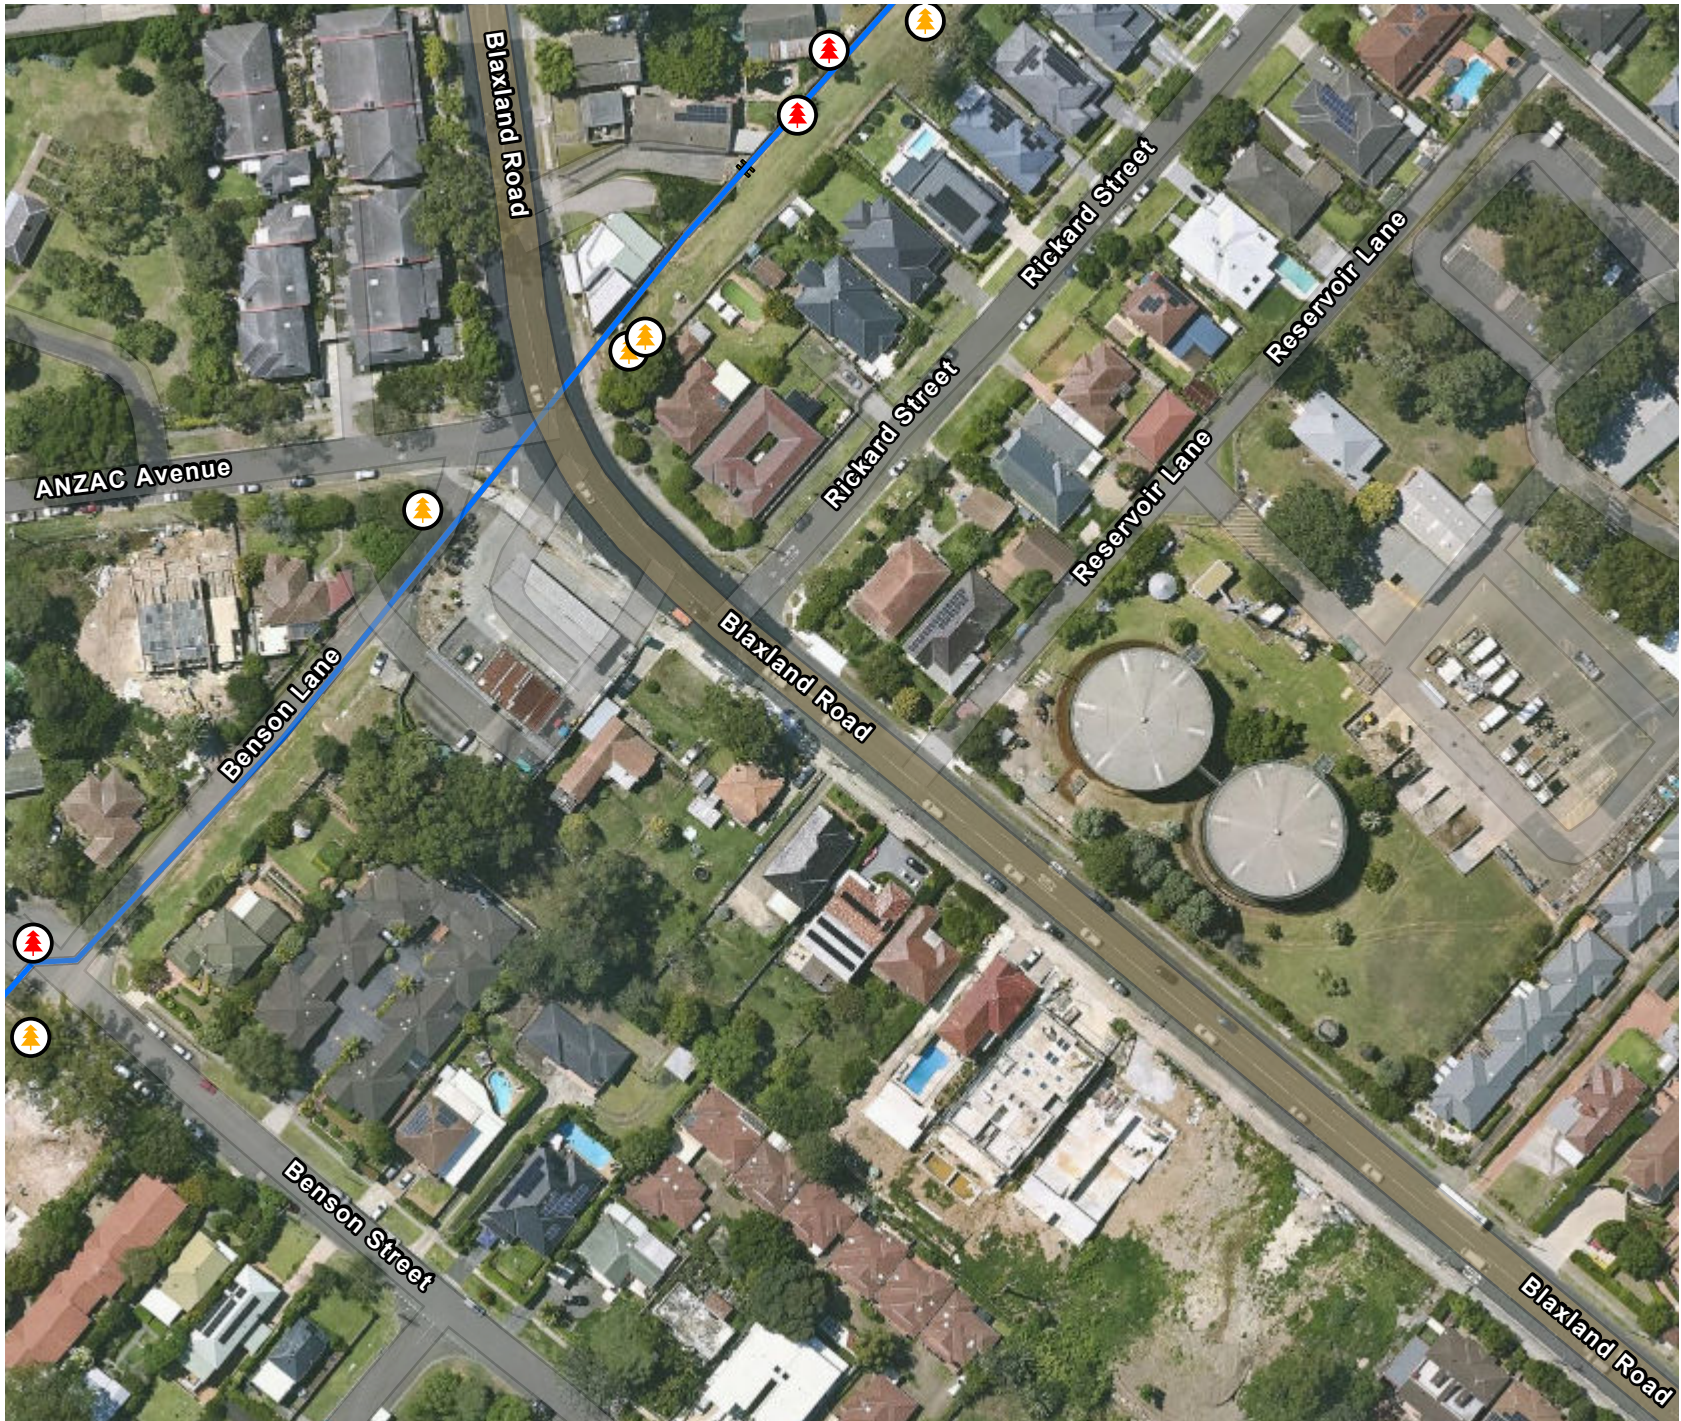

LEGEND

 Pipeline Alignment

REF Original / REF Addendum, REMOVE / PRUNE




PREVIOUSLY ASSESSED (0)



PRUNE (5)



REMOVE (3)

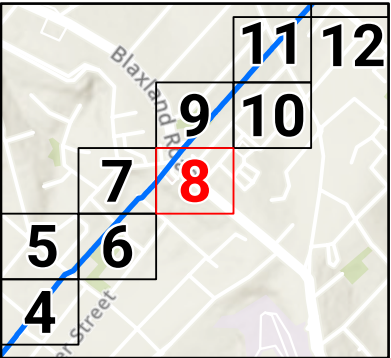

0 0.02 0.04
km

SCALE 1:1,500

PAGE SIZE: A4

PROJECTION: GDA2020 MGA Zone 56

SYDNEY WATER

Previously Assessed for Impact


FIGURE 8 OF 37

RP03 Tree Pruning Plan 2026-06-26 - Ryde - Series 1

McCONNELL
DOWELL
CREATIVE CONSTRUCTION™

DATE: 29.06.26

FILE: MAP SERIES - RP03 PRUNING PLAN - RYDE - SERIES 1

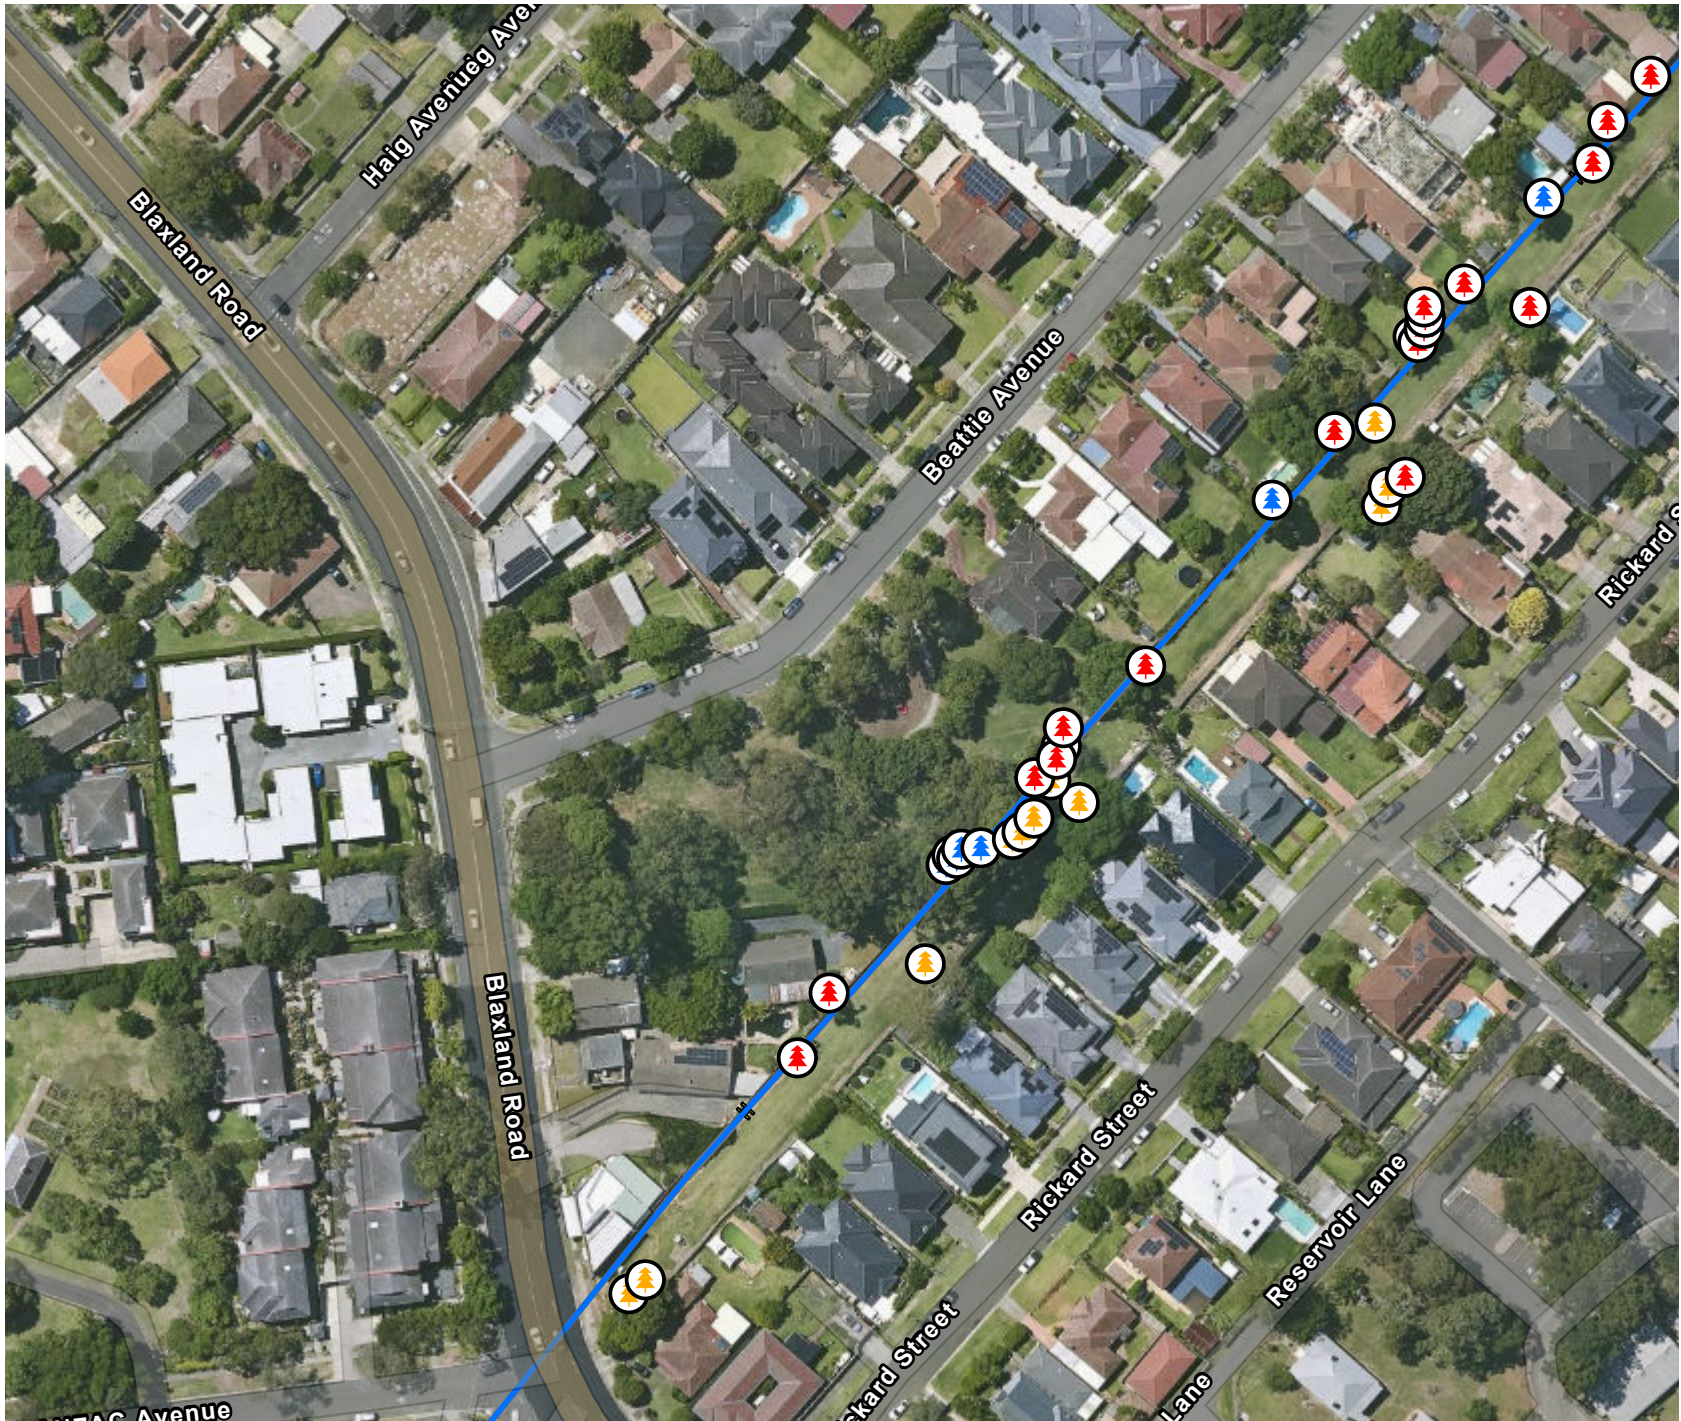

LEGEND

— Pipeline Alignment

REF Original / REF Addendum, REMOVE / PRUNE




PREVIOUSLY ASSESSED (8)



PRUNE (11)



REMOVE (18)

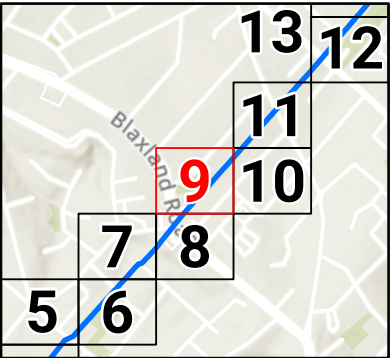

0 0.02 0.04
km

SCALE 1:1,500

PAGE SIZE: A4
PROJECTION: GDA2020 MGA Zone 56


SYDNEY WATER

Previously Assessed for Impact

FIGURE 9 OF 37

RP03 Tree Pruning Plan 2026-06-26 - Ryde - Series 1

**McCONNELL
DOWELL**
CREATIVE CONSTRUCTION™

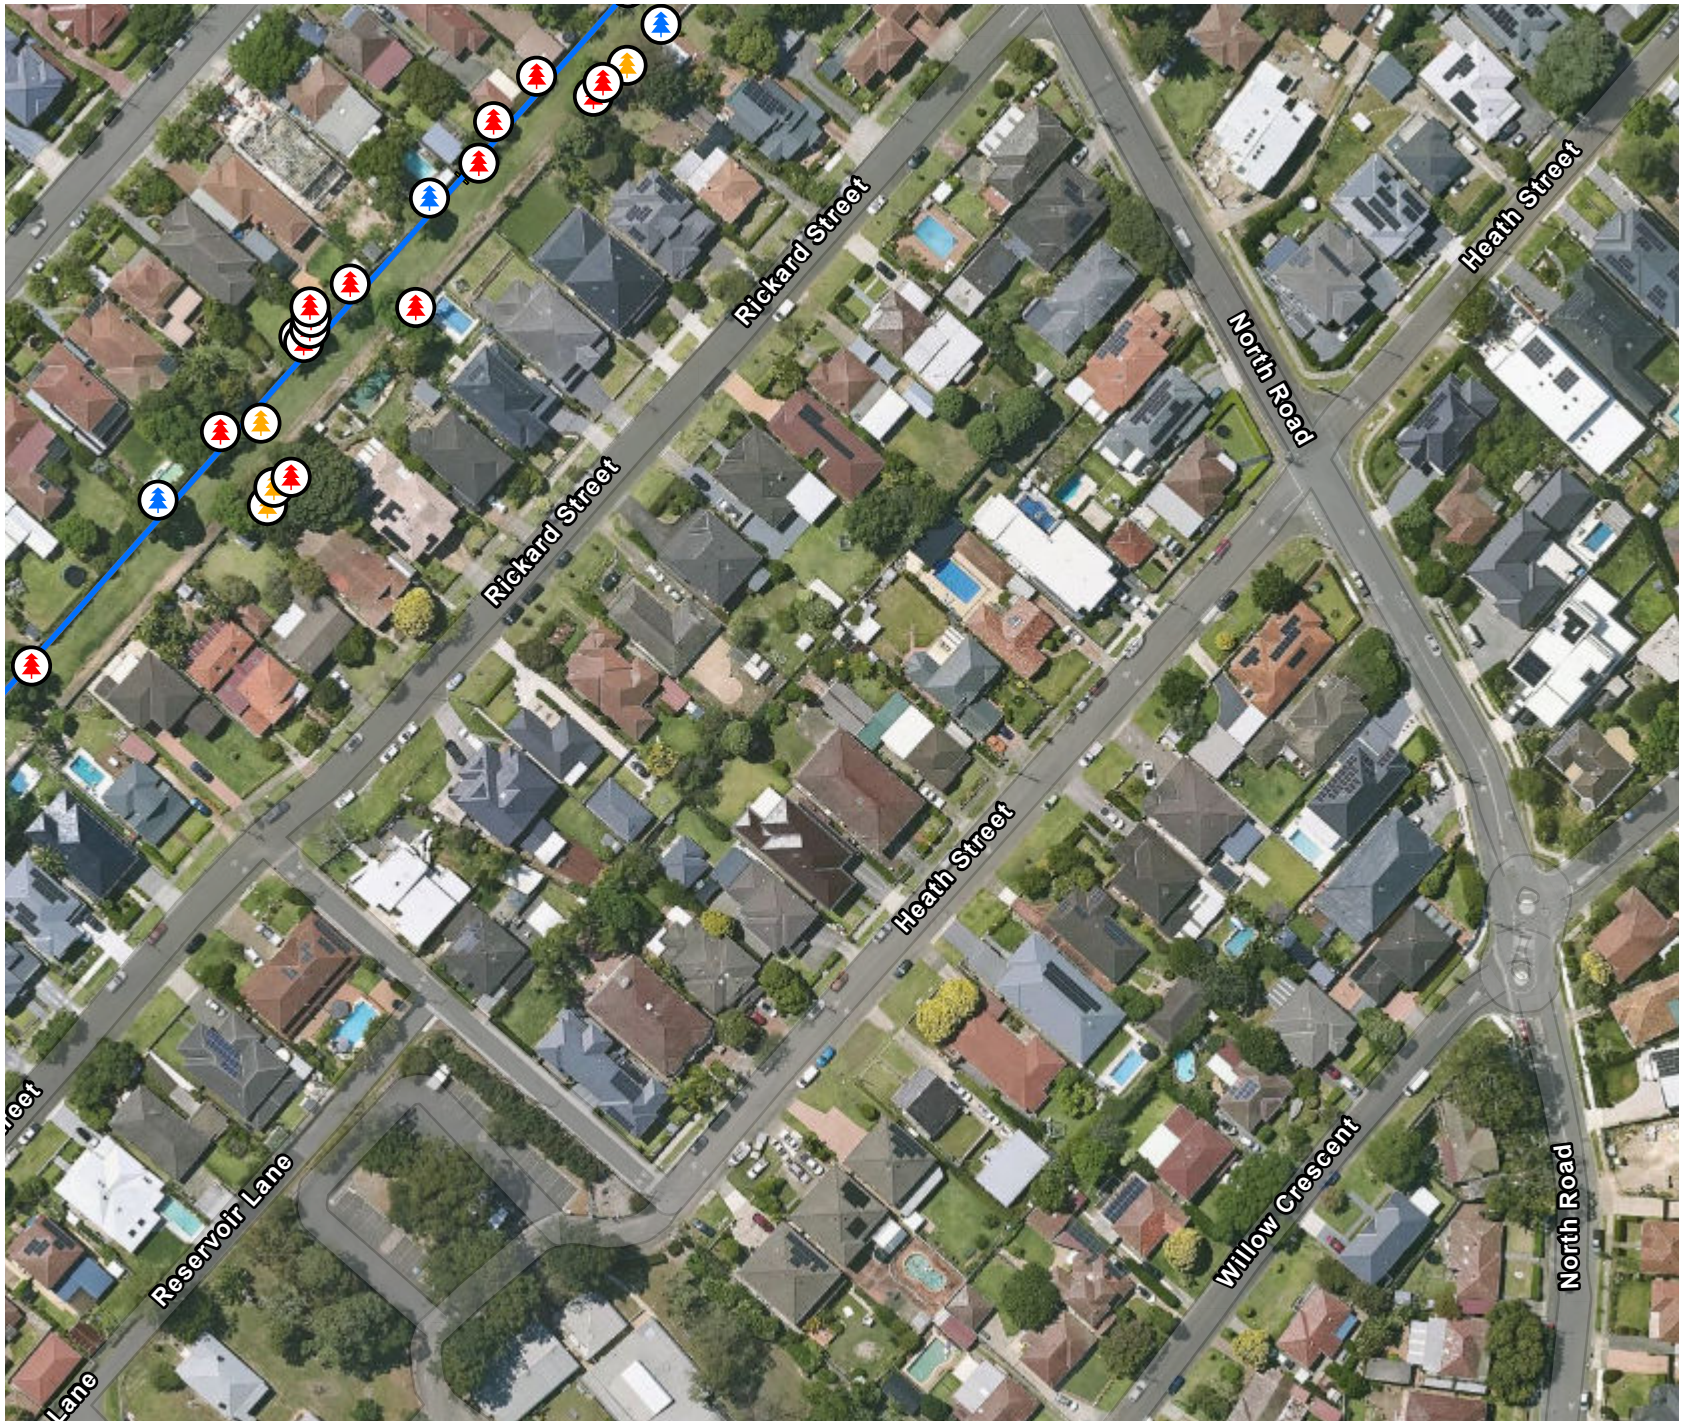


LEGEND

 Pipeline Alignment

REF Original / REF Addendum, REMOVE / PRUNE

-  PREVIOUSLY ASSESSED (3)
-  PRUNE (4)
-  REMOVE (16)

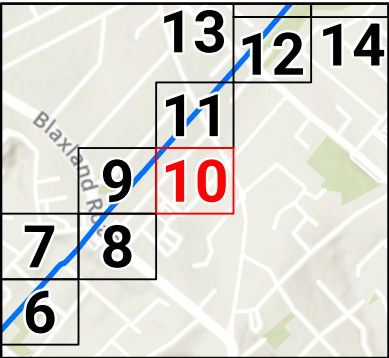

0 0.02 0.04
km

SCALE 1:1,500

PAGE SIZE: A4
PROJECTION: GDA2020 MGA Zone 56


SYDNEY WATER

Previously Assessed for Impact

FIGURE 10 OF 37

RP03 Tree Pruning Plan 2026-06-26 - Ryde - Series 1

**McCONNELL
DOWELL**
CREATIVE CONSTRUCTION™

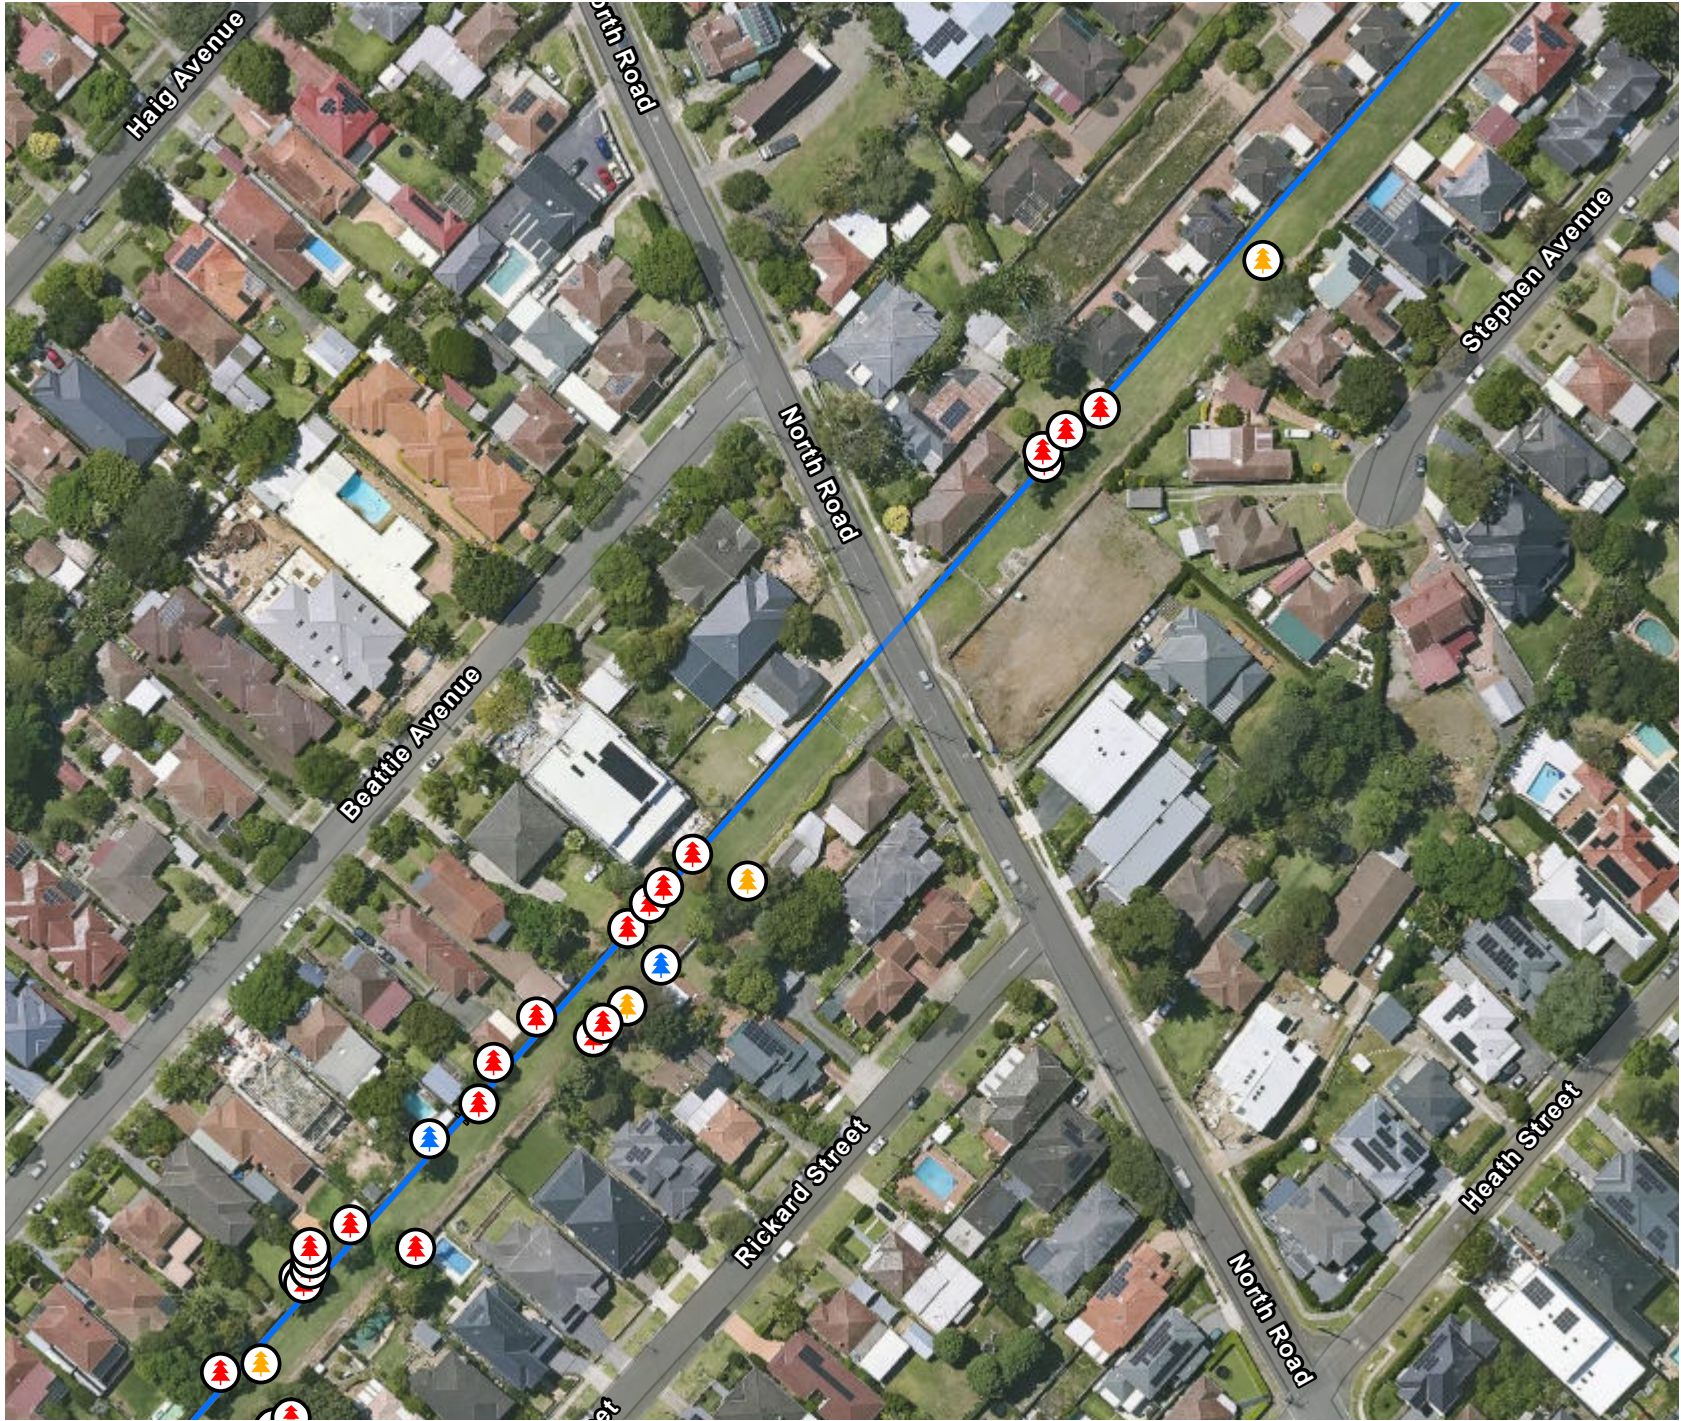

LEGEND

— Pipeline Alignment

REF Original / REF Addendum, REMOVE / PRUNE




PREVIOUSLY ASSESSED (2)



PRUNE (5)



REMOVE (22)

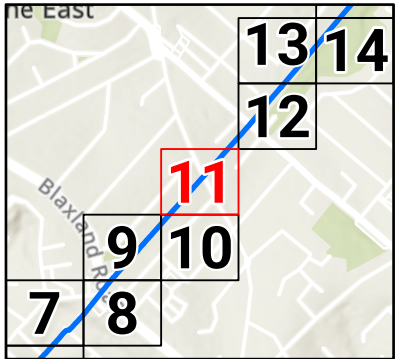

0 0.02 0.04
km

SCALE 1:1,500

PAGE SIZE: A4

PROJECTION: GDA2020 MGA Zone 56

SYDNEY WATER

Previously Assessed for Impact

FIGURE 11 OF 37

RP03 Tree Pruning Plan 2026-06-26 - Ryde - Series 1

**McCONNELL
DOWELL**
CREATIVE CONSTRUCTION™



LEGEND

 Pipeline Alignment

REF Original / REF Addendum, REMOVE / PRUNE




PREVIOUSLY ASSESSED (0)



PRUNE (2)



REMOVE (13)

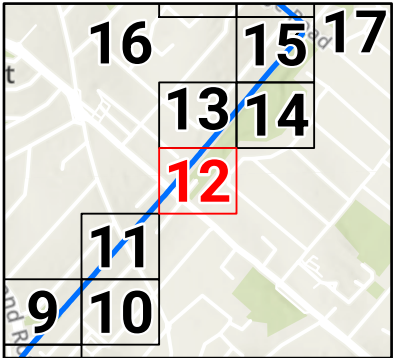

0 0.02 0.04
km

SCALE 1:1,500

PAGE SIZE: A4

PROJECTION: GDA2020 MGA Zone 56

SYDNEY WATER

Previously Assessed for Impact

FIGURE 12 OF 37

RP03 Tree Pruning Plan 2026-06-26 - Ryde - Series 1

**McCONNELL
DOWELL**
CREATIVE CONSTRUCTION™



LEGEND

— Pipeline Alignment

REF Original / REF Addendum, REMOVE / PRUNE




PREVIOUSLY ASSESSED (0)



PRUNE (1)



REMOVE (12)

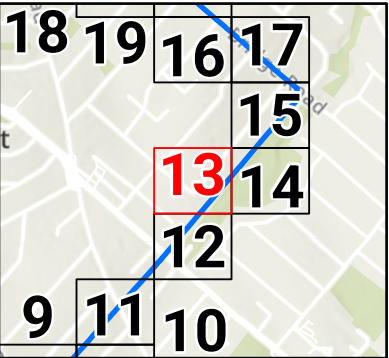

0 0.02 0.04
km

SCALE 1:1,500

PAGE SIZE: A4

PROJECTION: GDA2020 MGA Zone 56

SYDNEY WATER

Previously Assessed for Impact

FIGURE 13 OF 37

RP03 Tree Pruning Plan 2026-06-26 - Ryde - Series 1

**McCONNELL
DOWELL**
CREATIVE CONSTRUCTION™

DATE: 29.06.26

FILE: MAP SERIES - RP03 PRUNING PLAN - RYDE - SERIES 1




LEGEND

Pipeline Alignment

REF Original / REF Addendum, REMOVE / PRUNE

- PREVIOUSLY ASSESSED (0)
- PRUNE (2)
- REMOVE (5)

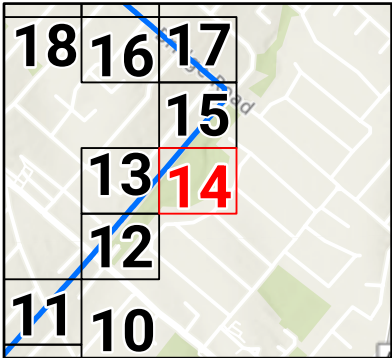

0 0.02 0.04
km

SCALE 1:1,500

PAGE SIZE: A4
PROJECTION: GDA2020 MGA Zone 56


SYDNEY WATER

Previously Assessed for Impact

FIGURE 14 OF 37

RP03 Tree Pruning Plan 2026-06-26 - Ryde - Series 1

**McCONNELL
DOWELL**
CREATIVE CONSTRUCTION™

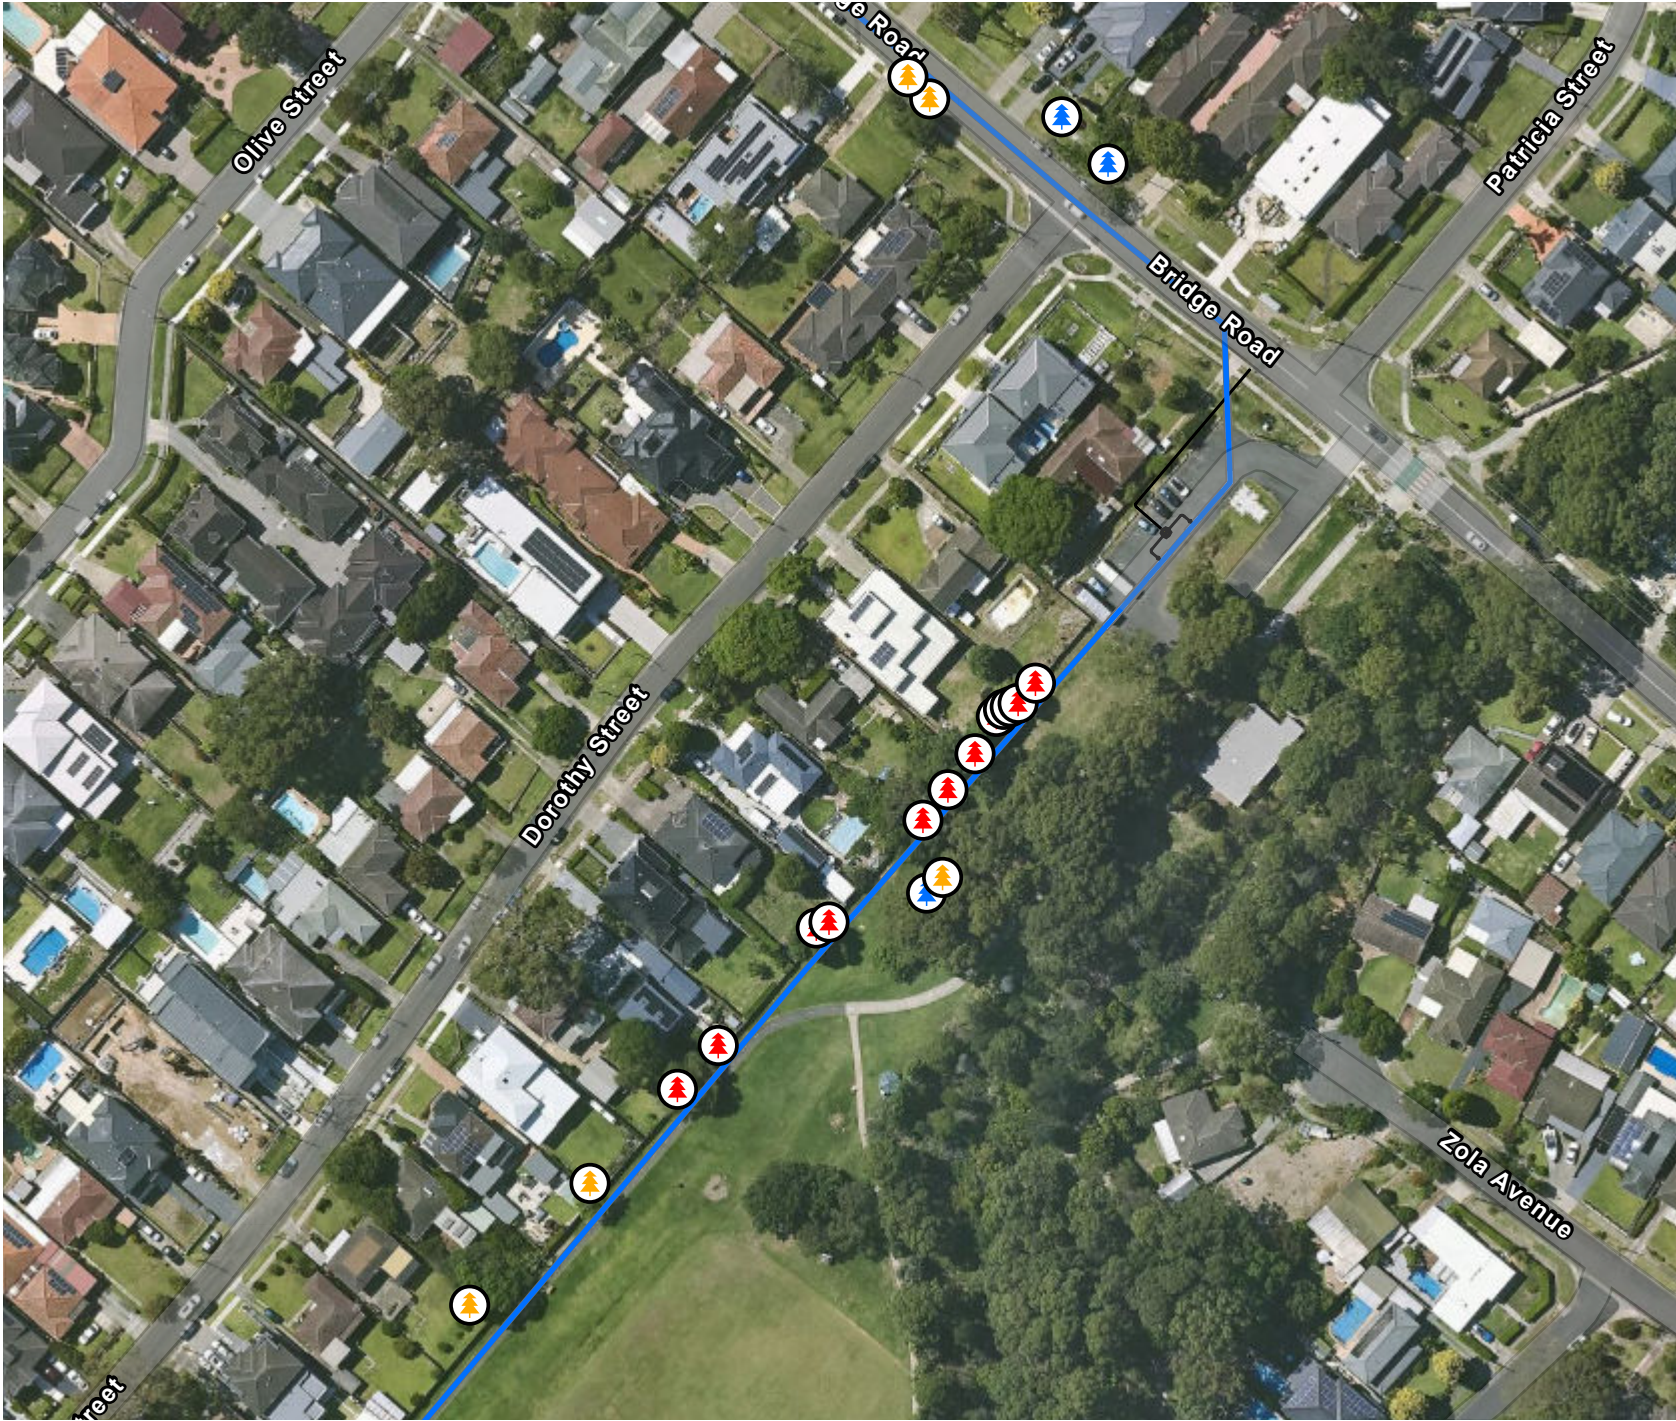

LEGEND


 Pipeline Alignment

REF Original / REF Addendum, REMOVE / PRUNE

 PREVIOUSLY ASSESSED (3)

 PRUNE (5)

 REMOVE (13)

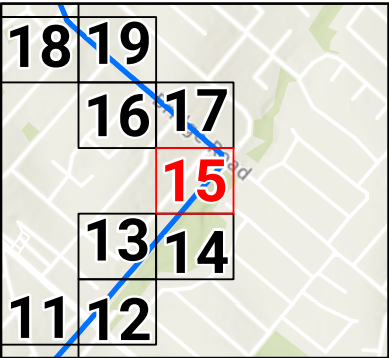

0 0.02 0.04
km

SCALE 1:1,500

PAGE SIZE: A4

PROJECTION: GDA2020 MGA Zone 56

SYDNEY WATER

Previously Assessed for Impact

FIGURE 15 OF 37

RP03 Tree Pruning Plan 2026-06-26 - Ryde - Series 1

MCCONNELL
DOWELL
CREATIVE CONSTRUCTION™

DATE: 29.06.26

FILE: MAP SERIES - RP03 PRUNING PLAN - RYDE - SERIES 1



LEGEND

 Pipeline Alignment

REF Original / REF Addendum, REMOVE / PRUNE




PREVIOUSLY ASSESSED (0)



PRUNE (5)



REMOVE (0)

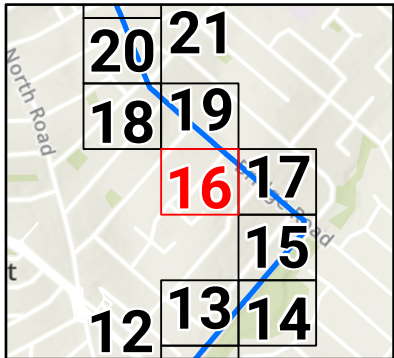

0 0.02 0.04
km

SCALE 1:1,500

PAGE SIZE: A4

PROJECTION: GDA2020 MGA Zone 56

SYDNEY WATER

Previously Assessed for Impact


FIGURE 16 OF 37

RP03 Tree Pruning Plan 2026-06-26 - Ryde - Series 1

McCONNELL
DOWELL
CREATIVE CONSTRUCTION™

DATE: 29.06.26

FILE: MAP SERIES - RP03 PRUNING PLAN - RYDE - SERIES 1

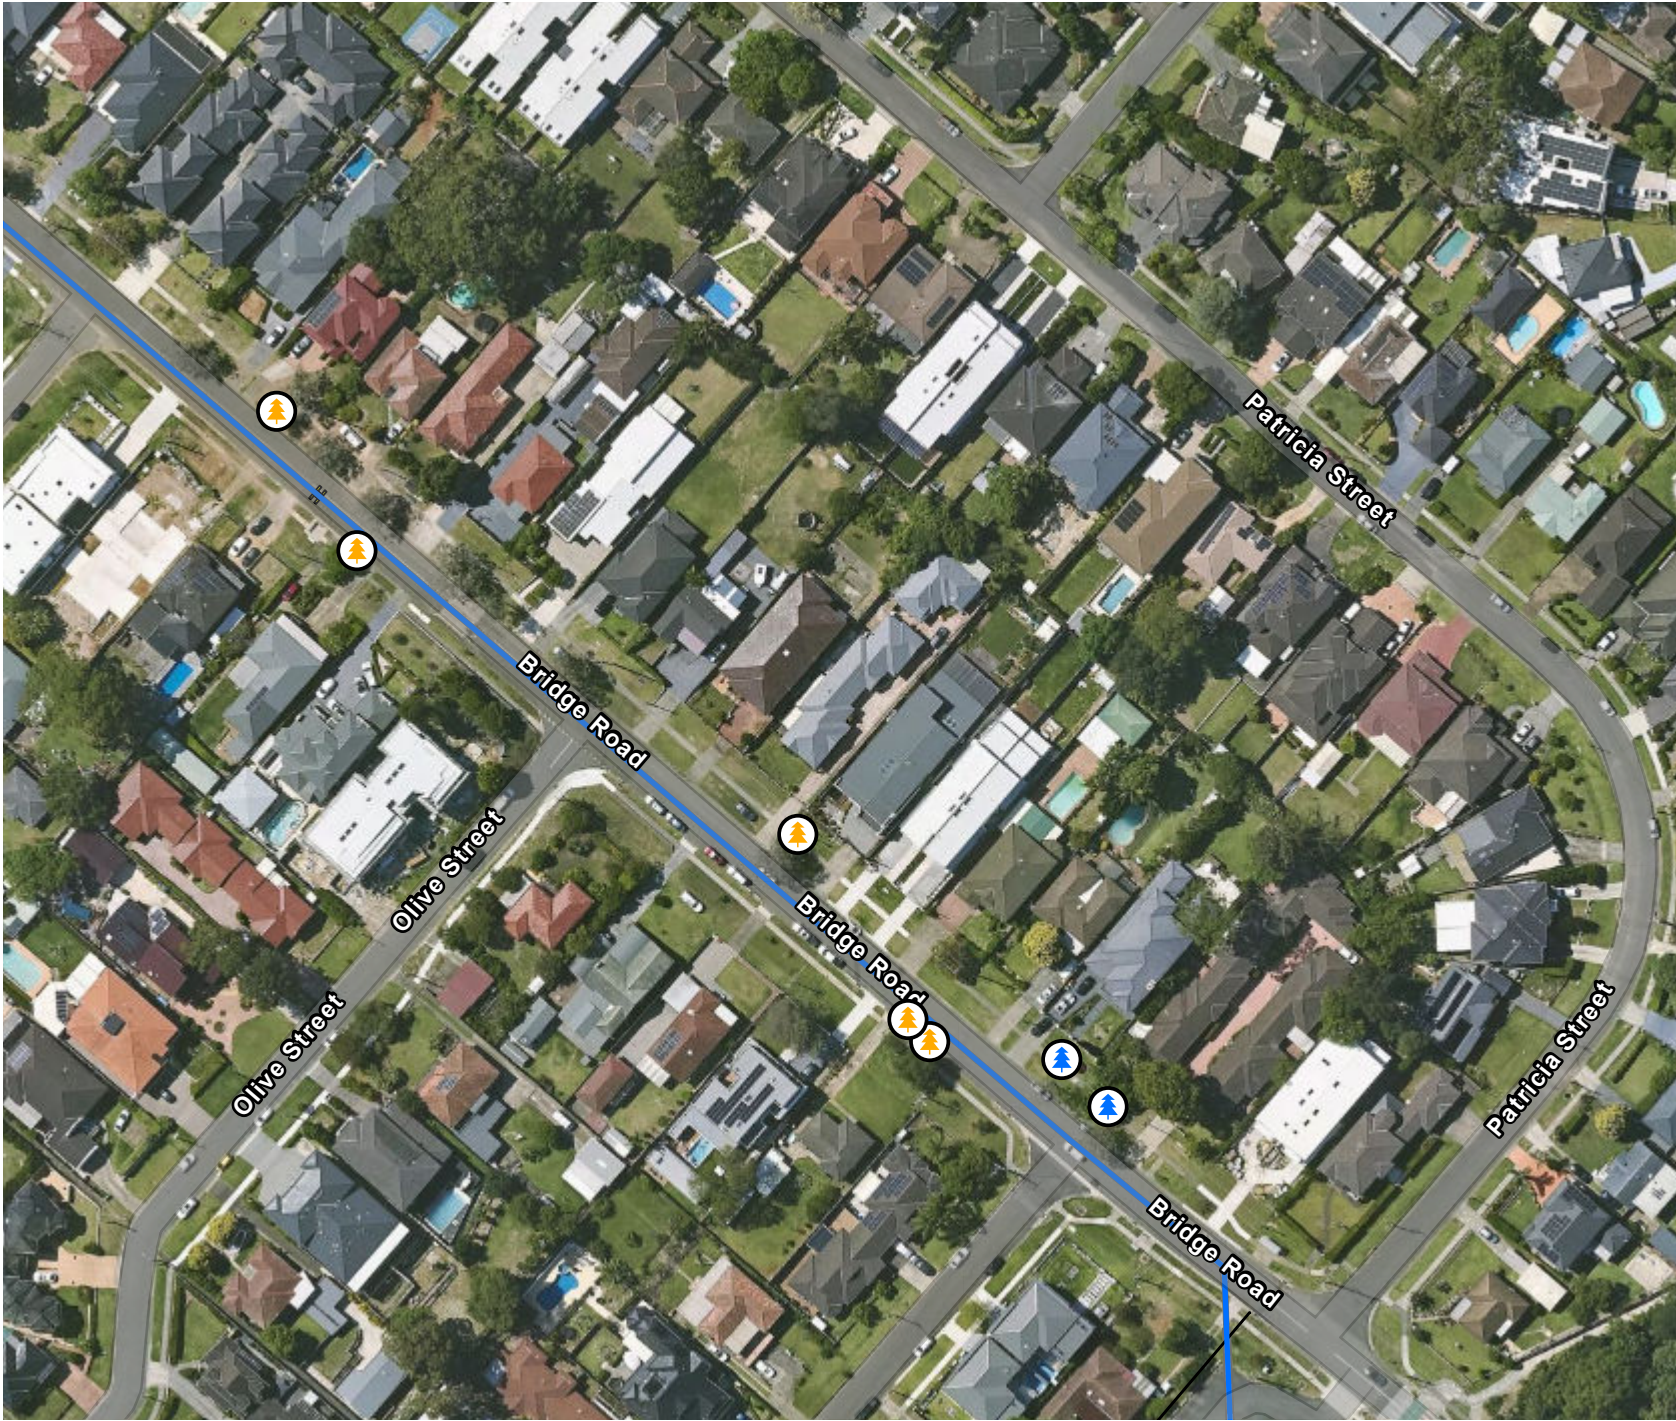

LEGEND

— Pipeline Alignment

REF Original / REF Addendum, REMOVE / PRUNE




PREVIOUSLY ASSESSED (2)



PRUNE (5)



REMOVE (0)

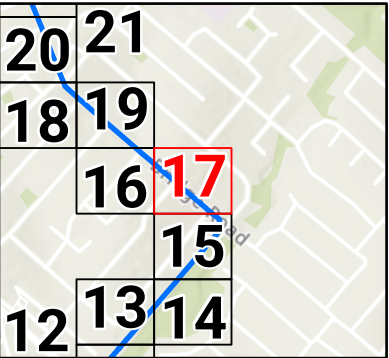

0 0.02 0.04
km

SCALE 1:1,500

PAGE SIZE: A4
PROJECTION: GDA2020 MGA Zone 56

SYDNEY WATER

Previously Assessed for Impact

FIGURE 17 OF 37

RP03 Tree Pruning Plan 2026-06-26 - Ryde - Series 1

McCONNELL
DOWELL
CREATIVE CONSTRUCTION™

DATE: 29.06.26

FILE: MAP SERIES - RP03 PRUNING PLAN - RYDE - SERIES 1



LEGEND

Pipeline Alignment

REF Original / REF Addendum, REMOVE / PRUNE




PREVIOUSLY ASSESSED (0)



PRUNE (1)



REMOVE (2)

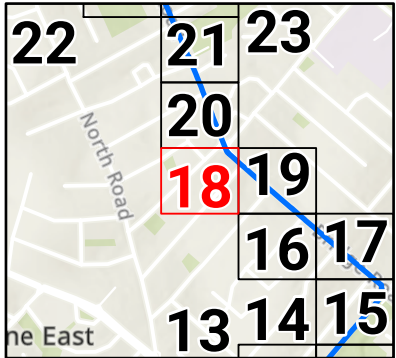

0 0.02 0.04
km

SCALE 1:1,500

PAGE SIZE: A4
PROJECTION: GDA2020 MGA Zone 56

SYDNEY WATER

Previously Assessed for Impact


FIGURE 18 OF 37

RP03 Tree Pruning Plan 2026-06-26 - Ryde - Series 1

MCCONNELL
DOWELL
CREATIVE CONSTRUCTION™

DATE: 29.06.26

FILE: MAP SERIES - RP03 PRUNING PLAN - RYDE - SERIES 1

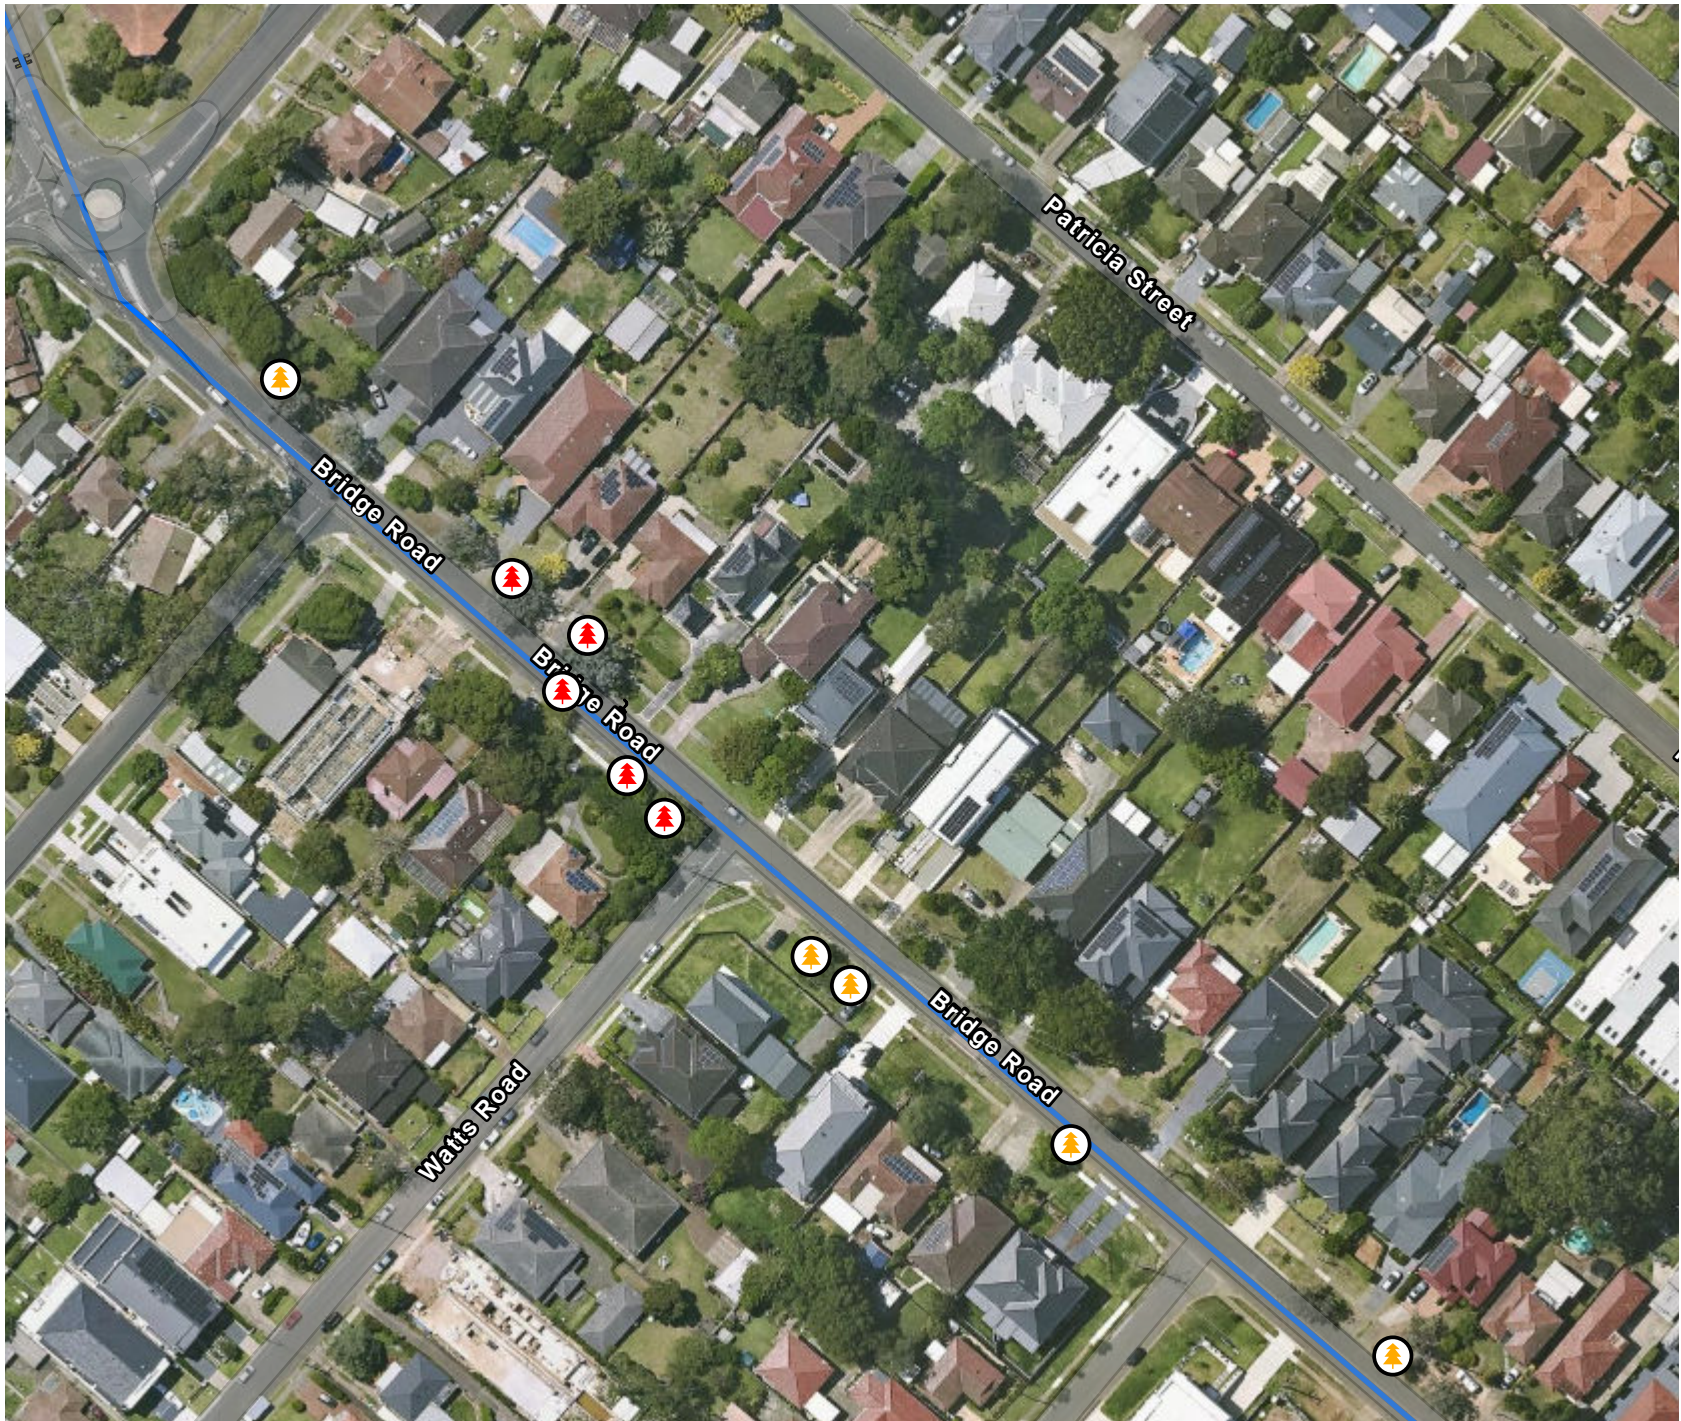


LEGEND

 Pipeline Alignment

REF Original / REF Addendum, REMOVE / PRUNE

-  PREVIOUSLY ASSESSED (0)
-  PRUNE (5)
-  REMOVE (5)

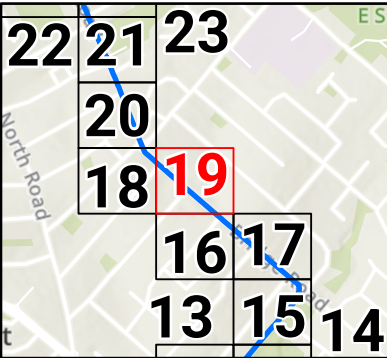

0 0.02 0.04
km

SCALE 1:1,500

PAGE SIZE: A4

PROJECTION: GDA2020 MGA Zone 56

SYDNEY WATER

Previously Assessed for Impact

FIGURE 19 OF 37

RP03 Tree Pruning Plan 2026-06-26 - Ryde - Series 1

McCONNELL
DOWELL
CREATIVE CONSTRUCTION™



LEGEND

Pipeline Alignment

REF Original / REF Addendum, REMOVE / PRUNE




PREVIOUSLY ASSESSED (0)



PRUNE (4)



REMOVE (4)

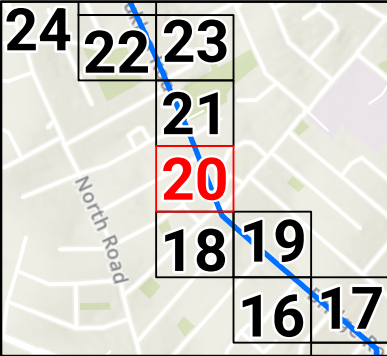

0 0.02 0.04 km

SCALE 1:1,500

PAGE SIZE: A4
PROJECTION: GDA2020 MGA Zone 56

SYDNEY WATER

Previously Assessed for Impact

FIGURE 20 OF 37

RP03 Tree Pruning Plan 2026-06-26 - Ryde - Series 1






LEGEND

— Pipeline Alignment

REF Original / REF Addendum, REMOVE / PRUNE

-  PREVIOUSLY ASSESSED (2)
-  PRUNE (7)
-  REMOVE (1)

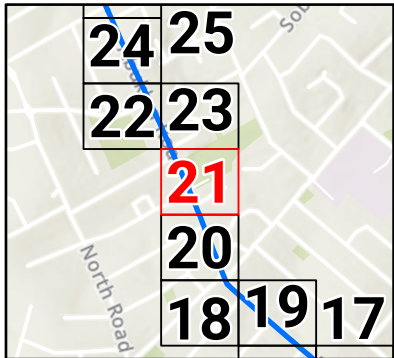

0 0.02 0.04
km

SCALE 1:1,500

PAGE SIZE: A4
PROJECTION: GDA2020 MGA Zone 56

SYDNEY WATER

Previously Assessed for Impact


FIGURE 21 OF 37

RP03 Tree Pruning Plan 2026-06-26 - Ryde - Series 1

**MCCONNELL
DOWELL**
CREATIVE CONSTRUCTION™

DATE: 29.06.26

FILE: MAP SERIES - RP03 PRUNING PLAN - RYDE - SERIES 1

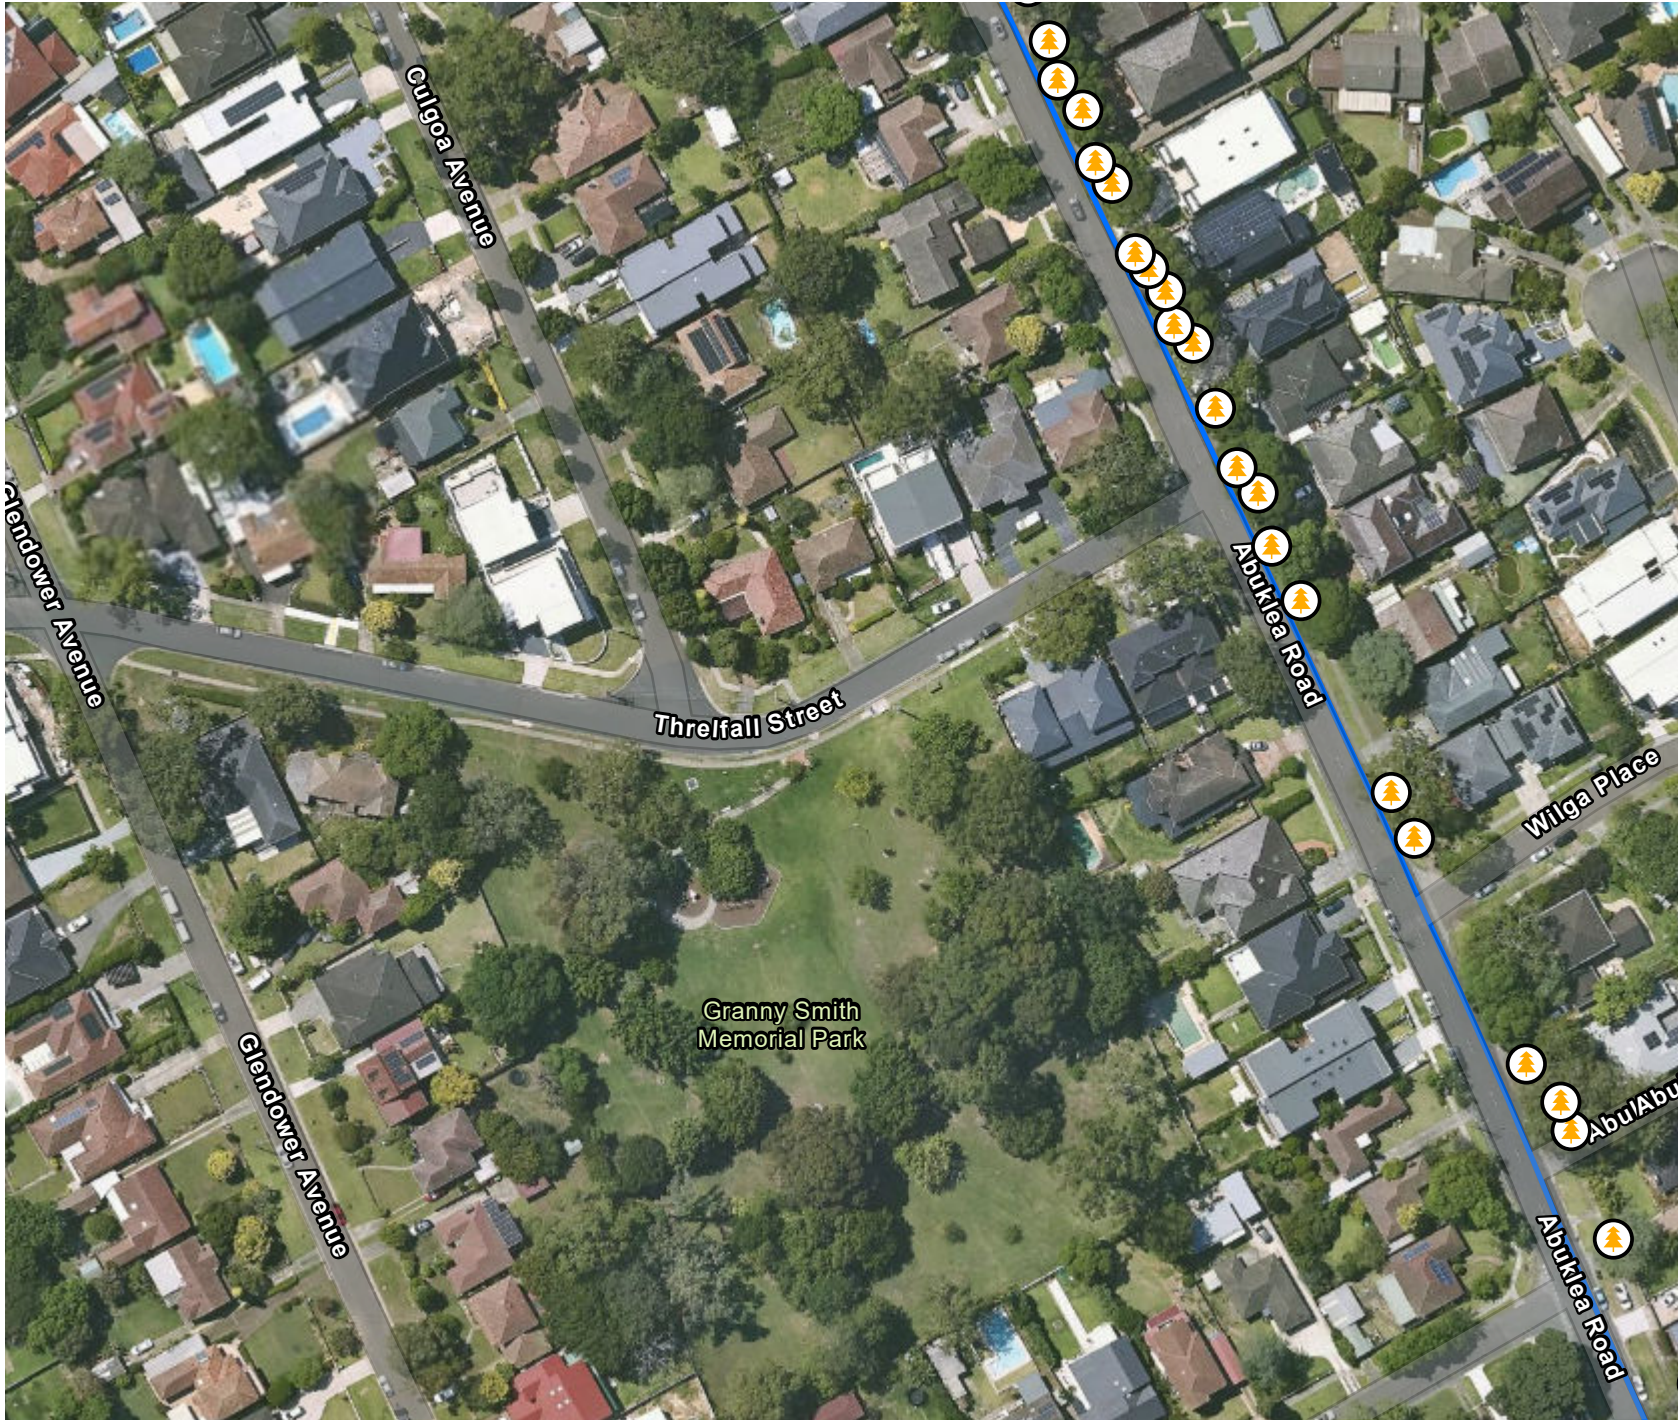

LEGEND

— Pipeline Alignment

REF Original / REF Addendum, REMOVE / PRUNE




PREVIOUSLY ASSESSED (1)



PRUNE (22)



REMOVE (0)

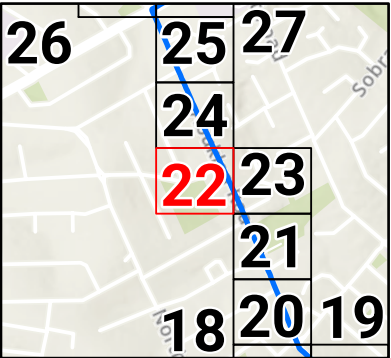

0 0.02 0.04
km

SCALE 1:1,500

PAGE SIZE: A4

PROJECTION: GDA2020 MGA Zone 56

SYDNEY WATER

Previously Assessed for Impact

FIGURE 22 OF 37

RP03 Tree Pruning Plan 2026-06-26 - Ryde - Series 1

MCCONNELL
DOWELL
CREATIVE CONSTRUCTION™

DATE: 29.06.26

FILE: MAP SERIES - RP03 PRUNING PLAN - RYDE - SERIES 1



Sydney WATER

LEGEND

Pipeline Alignment

REF Original / REF Addendum, REMOVE / PRUNE




PREVIOUSLY ASSESSED (1)



PRUNE (17)



REMOVE (0)

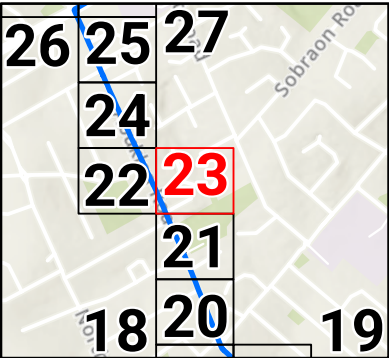

0 0.02 0.04 km

SCALE 1:1,500

PAGE SIZE: A4

PROJECTION: GDA2020 MGA Zone 56

SYDNEY WATER

Previously Assessed for Impact


FIGURE 23 OF 37

RP03 Tree Pruning Plan 2026-06-26 - Ryde - Series 1

McCONNELL
DOWELL
CREATIVE CONSTRUCTION™

DATE: 29.06.26

FILE: MAP SERIES - RP03 PRUNING PLAN - RYDE - SERIES 1

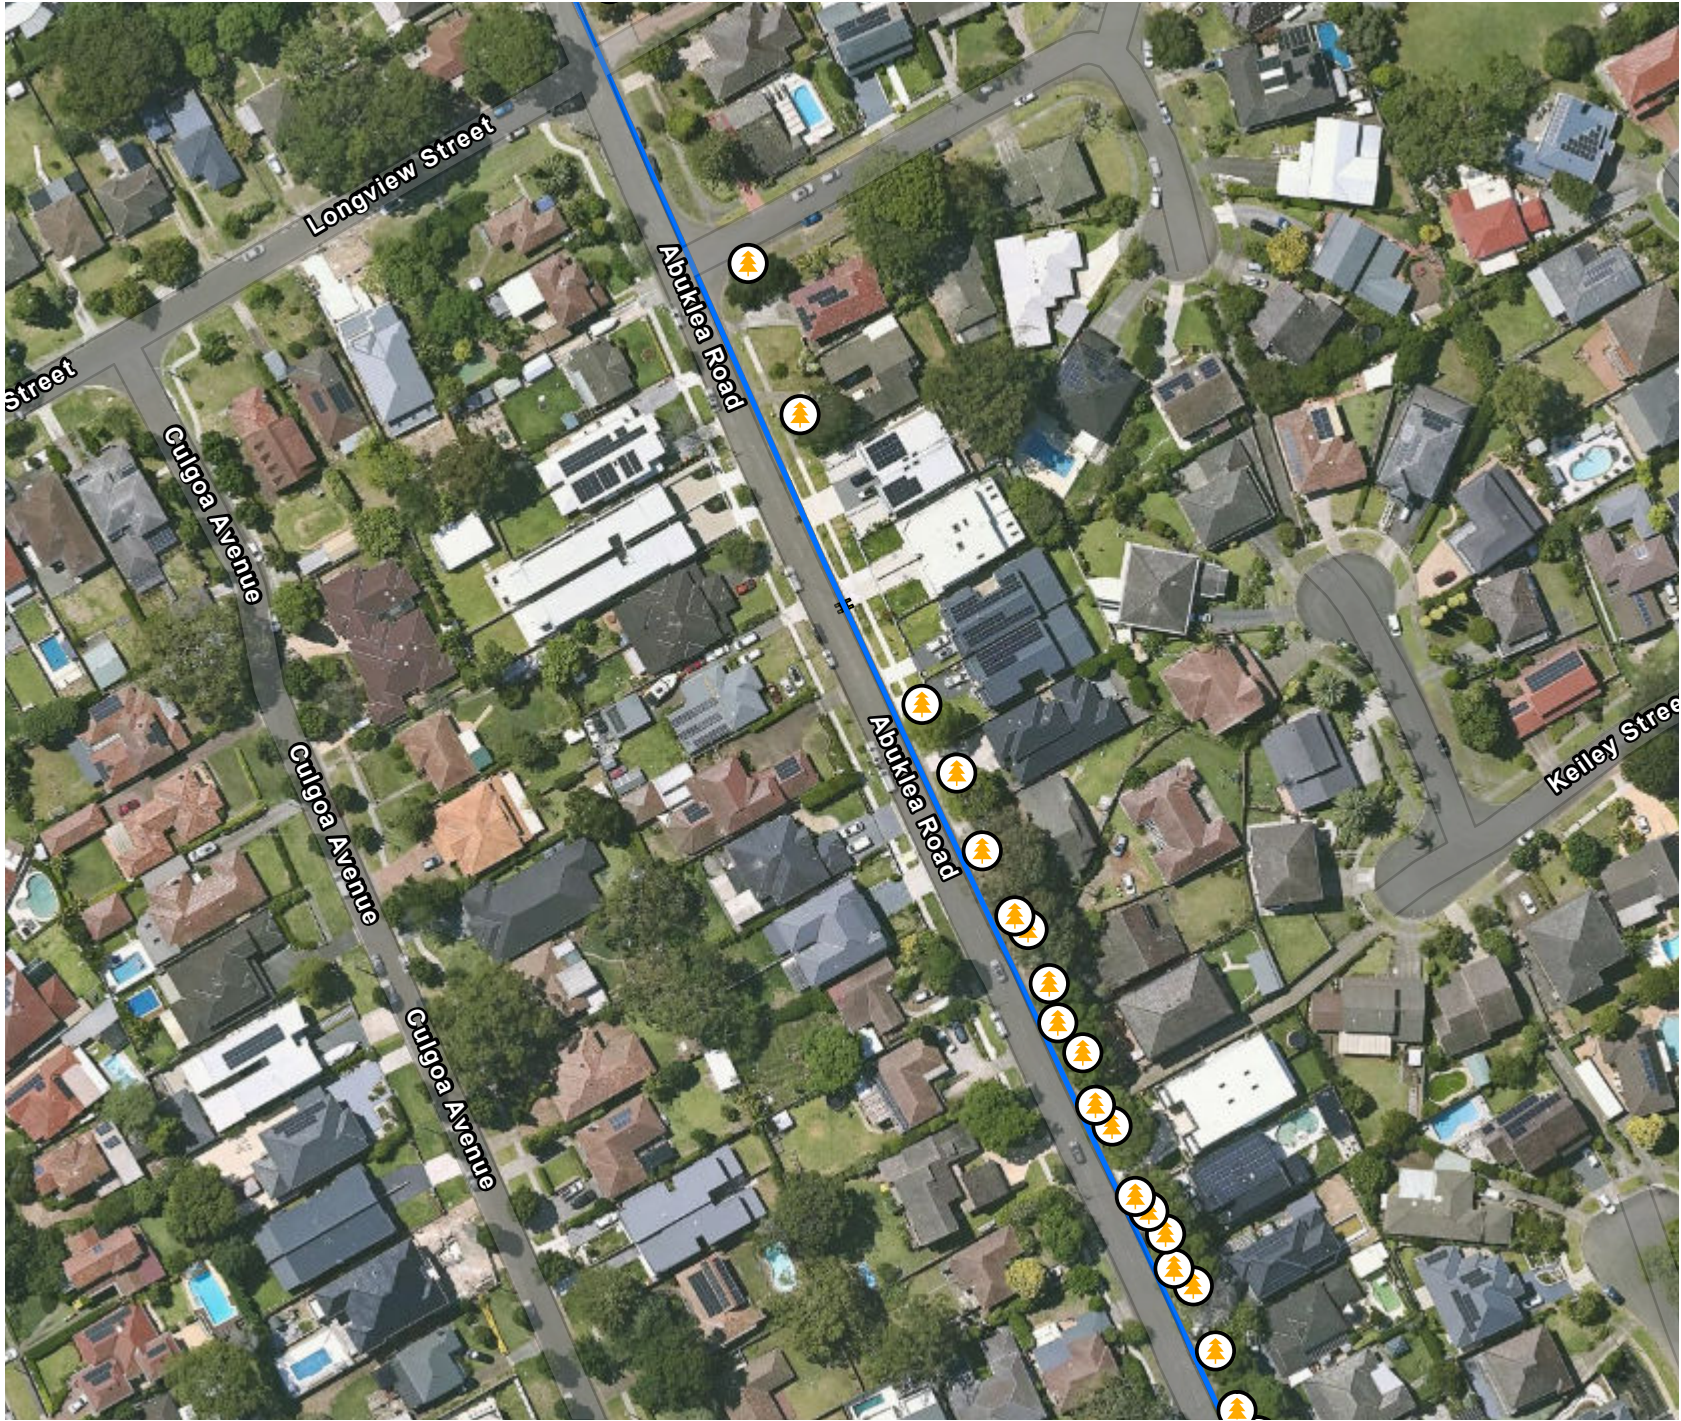

LEGEND

Pipeline Alignment

REF Original / REF Addendum, REMOVE / PRUNE




PREVIOUSLY ASSESSED (0)



PRUNE (21)



REMOVE (0)

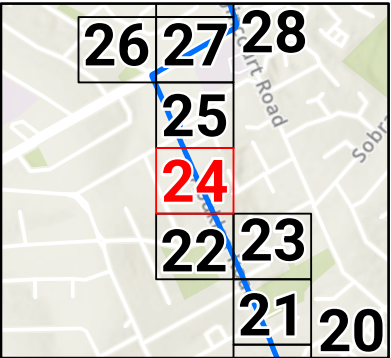

0 0.02 0.04
km

SCALE 1:1,500

PAGE SIZE: A4

PROJECTION: GDA2020 MGA Zone 56

SYDNEY WATER

Previously Assessed for Impact

FIGURE 24 OF 37

RP03 Tree Pruning Plan 2026-06-26 - Ryde - Series 1

**McCONNELL
DOWELL**
CREATIVE CONSTRUCTION™

DATE: 29.06.26

FILE: MAP SERIES - RP03 PRUNING PLAN - RYDE - SERIES 1



LEGEND

Pipeline Alignment

REF Original / REF Addendum, REMOVE / PRUNE




PREVIOUSLY ASSESSED (0)



PRUNE (10)



REMOVE (0)

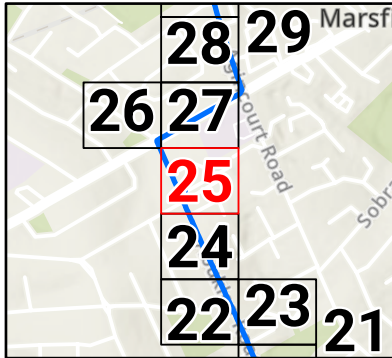

0 0.02 0.04
km

SCALE 1:1,500

PAGE SIZE: A4

PROJECTION: GDA2020 MGA Zone 56


SYDNEY WATER

Previously Assessed for Impact

FIGURE 25 OF 37

RP03 Tree Pruning Plan 2026-06-26 - Ryde - Series 1

McCONNELL
DOWELL
CREATIVE CONSTRUCTION™

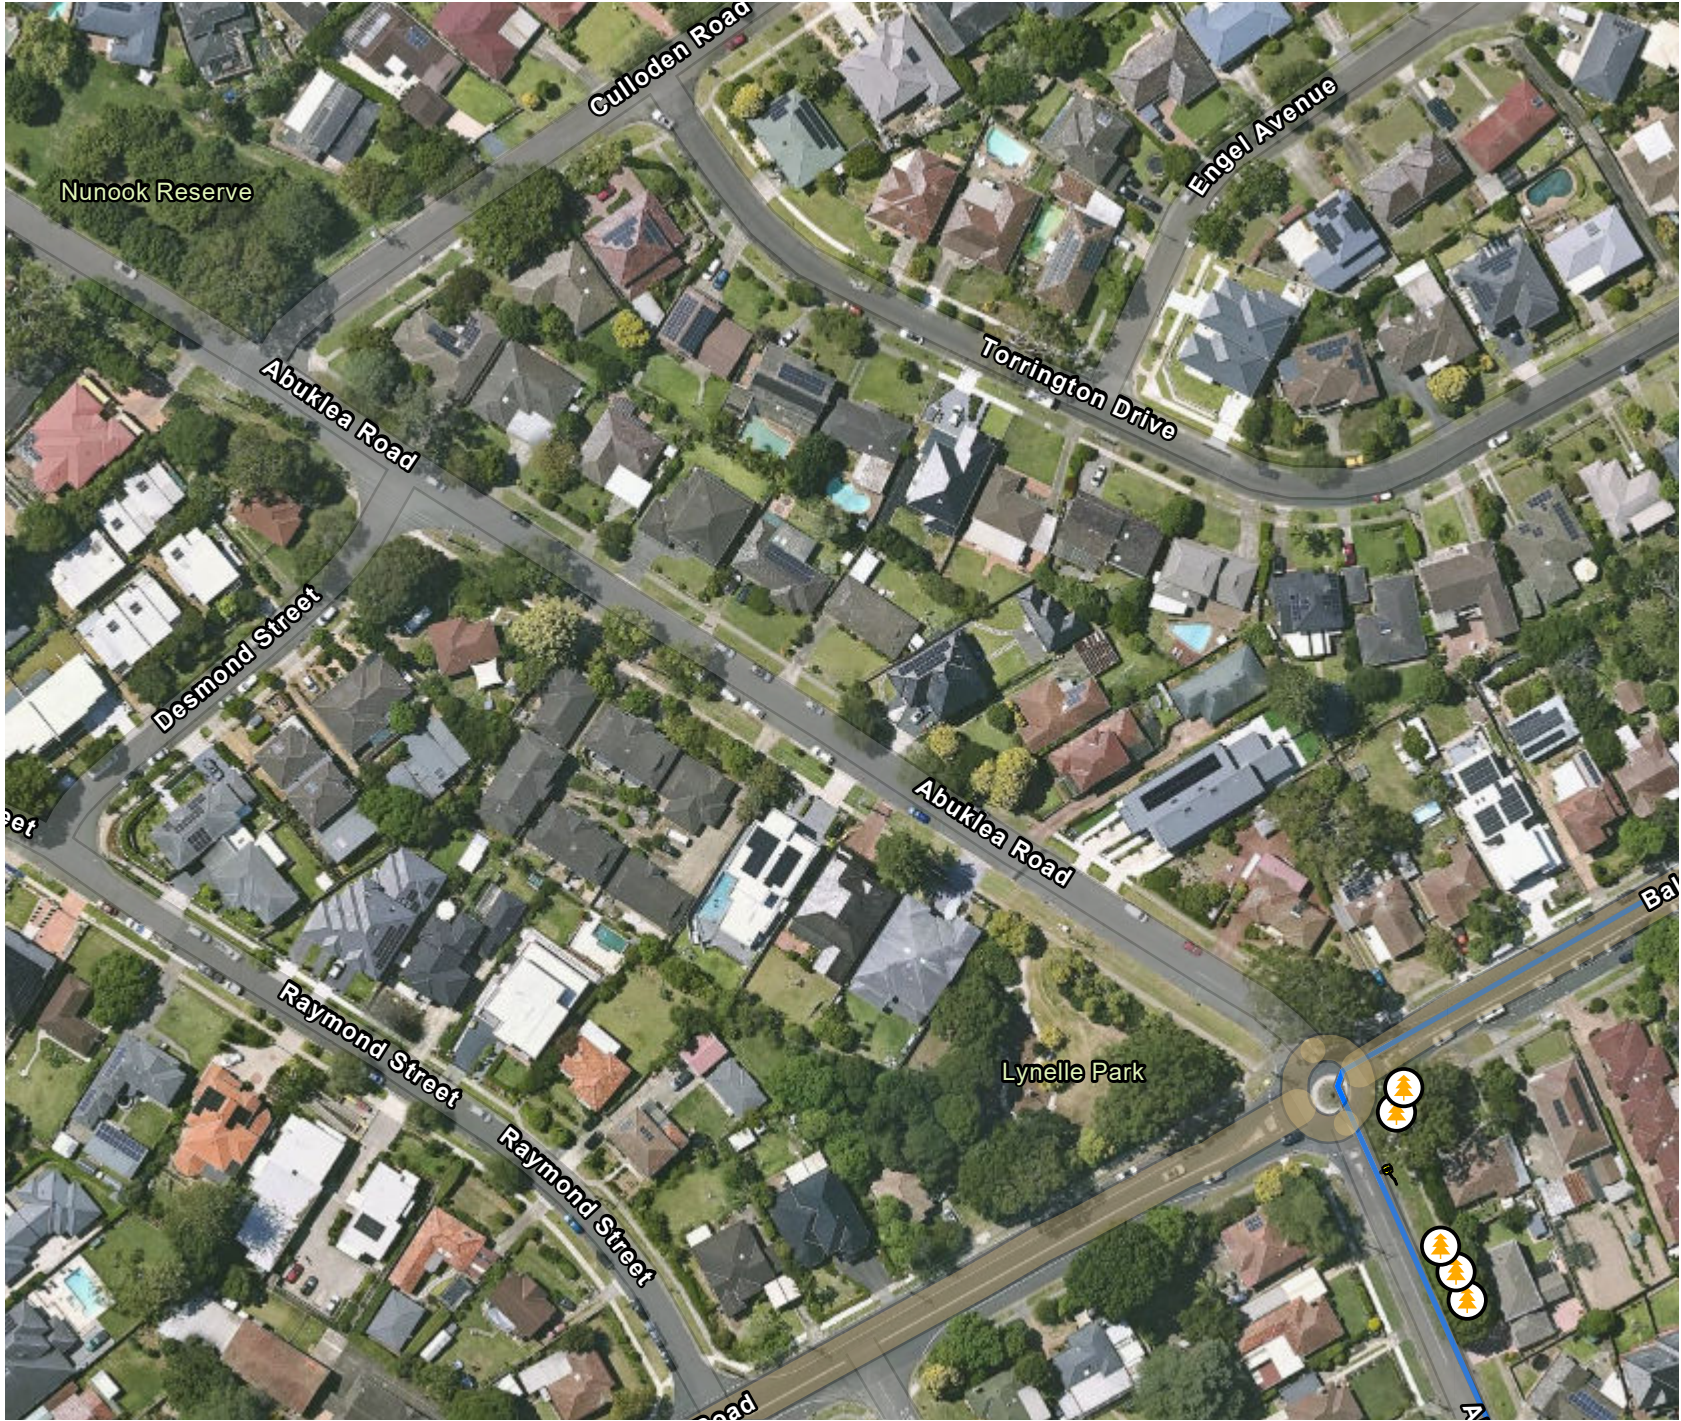

LEGEND

Pipeline Alignment

REF Original / REF Addendum, REMOVE / PRUNE




PREVIOUSLY ASSESSED (0)



PRUNE (5)



REMOVE (0)

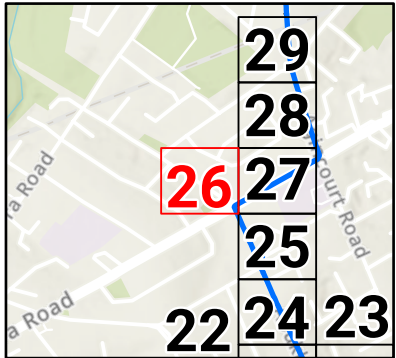

0 0.02 0.04
km

SCALE 1:1,500

PAGE SIZE: A4
PROJECTION: GDA2020 MGA Zone 56

SYDNEY WATER

Previously Assessed for Impact

FIGURE 26 OF 37

RP03 Tree Pruning Plan 2026-06-26 - Ryde - Series 1

**MCCONNELL
DOWELL**
CREATIVE CONSTRUCTION™

DATE: 29.06.26

FILE: MAP SERIES - RP03 PRUNING PLAN - RYDE - SERIES 1




Sydney WATER

LEGEND

Pipeline Alignment

REF Original / REF Addendum, REMOVE / PRUNE

- PREVIOUSLY ASSESSED (0)
- PRUNE (5)
- REMOVE (0)

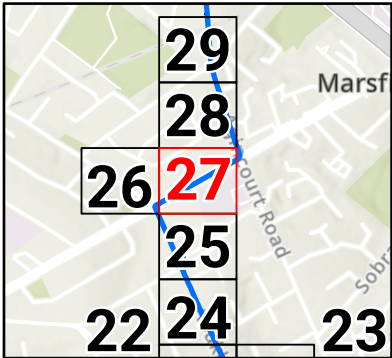

0 0.02 0.04 km

SCALE 1:1,500

PAGE SIZE: A4
PROJECTION: GDA2020 MGA Zone 56


SYDNEY WATER

Previously Assessed for Impact

FIGURE 27 OF 37

RP03 Tree Pruning Plan 2026-06-26 - Ryde - Series 1

**MCCONNELL
DOWELL**
CREATIVE CONSTRUCTION™

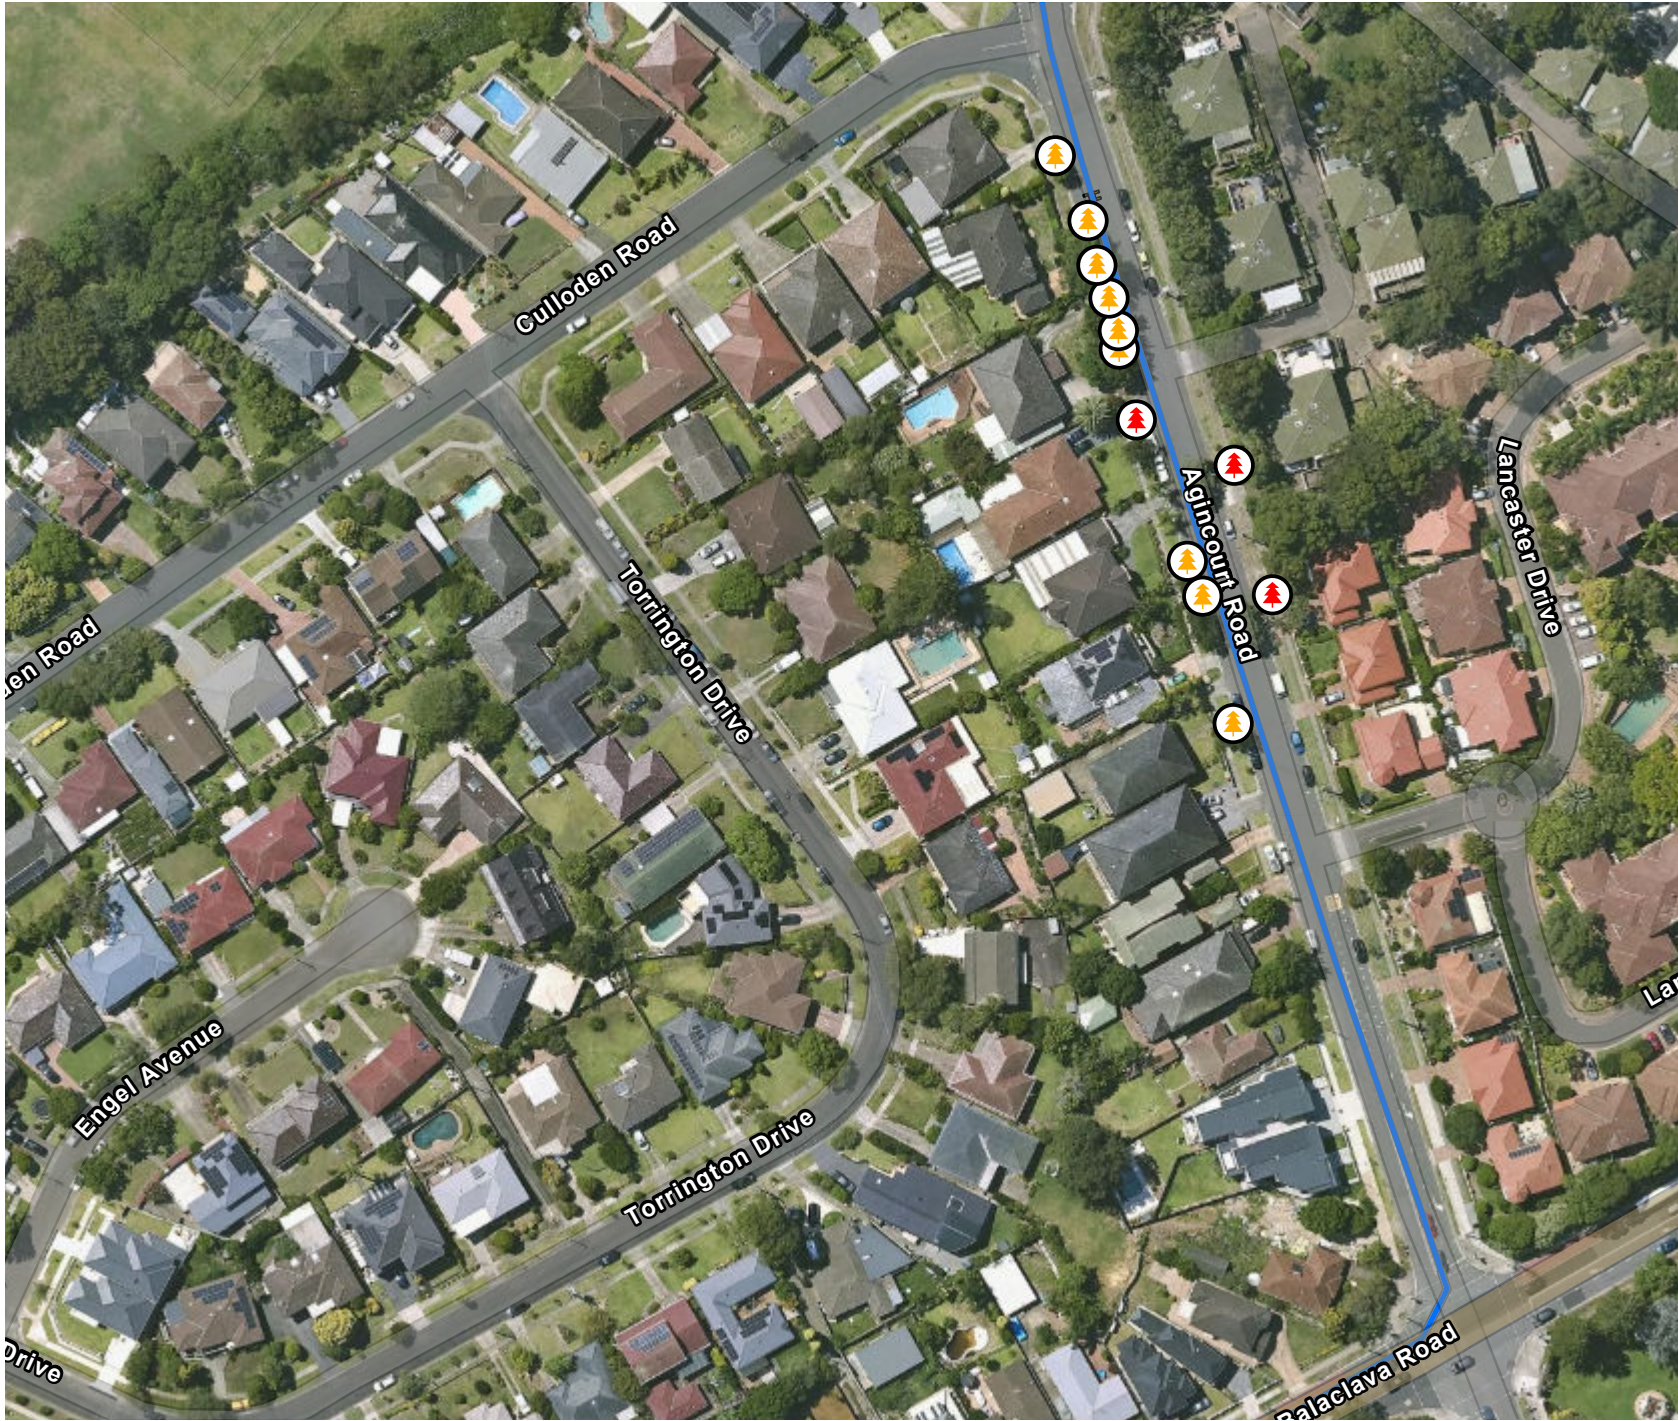

Sydney WATER

LEGEND

Pipeline Alignment

REF Original / REF Addendum, REMOVE / PRUNE




PREVIOUSLY ASSESSED (0)



PRUNE (9)



REMOVE (3)

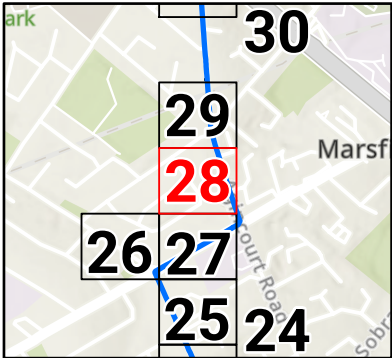

0 0.02 0.04 km

SCALE 1:1,500

PAGE SIZE: A4
PROJECTION: GDA2020 MGA Zone 56

SYDNEY WATER


Previously Assessed for Impact

FIGURE 28 OF 37

RP03 Tree Pruning Plan 2026-06-26 - Ryde - Series 1

**McCONNELL
DOWELL**
CREATIVE CONSTRUCTION™

DATE: 29.06.26 FILE: MAP SERIES - RP03 PRUNING PLAN - RYDE - SERIES 1

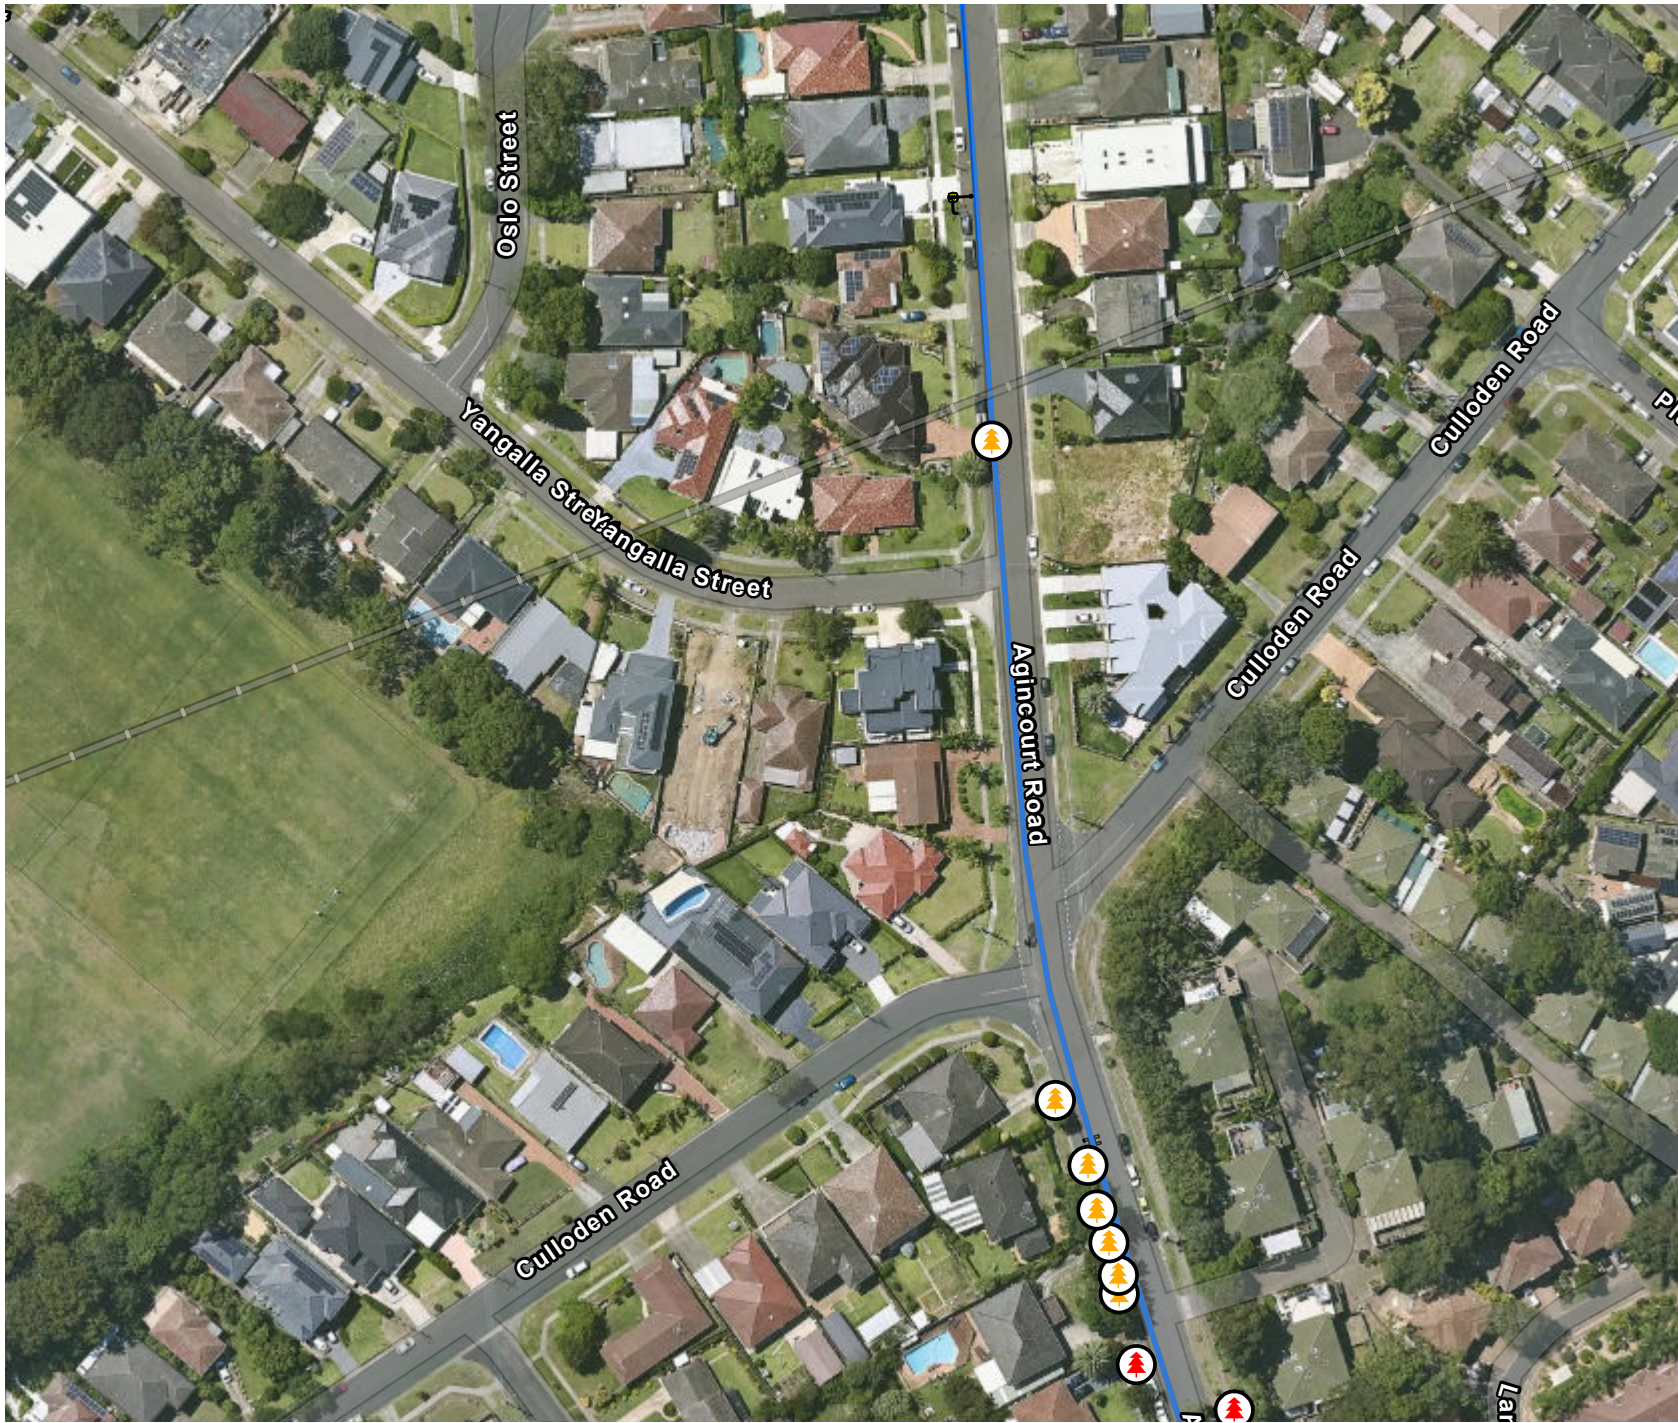


LEGEND

 Pipeline Alignment

REF Original / REF Addendum, REMOVE / PRUNE

-  PREVIOUSLY ASSESSED (0)
-  PRUNE (7)
-  REMOVE (2)

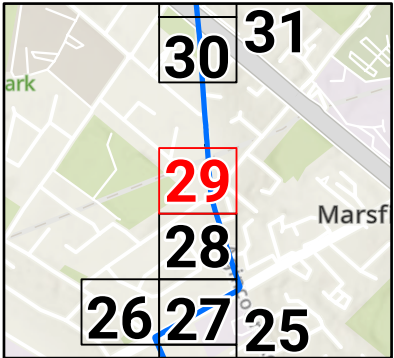

0 0.02 0.04
km

SCALE 1:1,500

PAGE SIZE: A4

PROJECTION: GDA2020 MGA Zone 56

SYDNEY WATER

Previously Assessed for Impact


FIGURE 29 OF 37

RP03 Tree Pruning Plan 2026-06-26 - Ryde - Series 1

McCONNELL
DOWELL
CREATIVE CONSTRUCTION™

DATE: 29.06.26

FILE: MAP SERIES - RP03 PRUNING PLAN - RYDE - SERIES 1

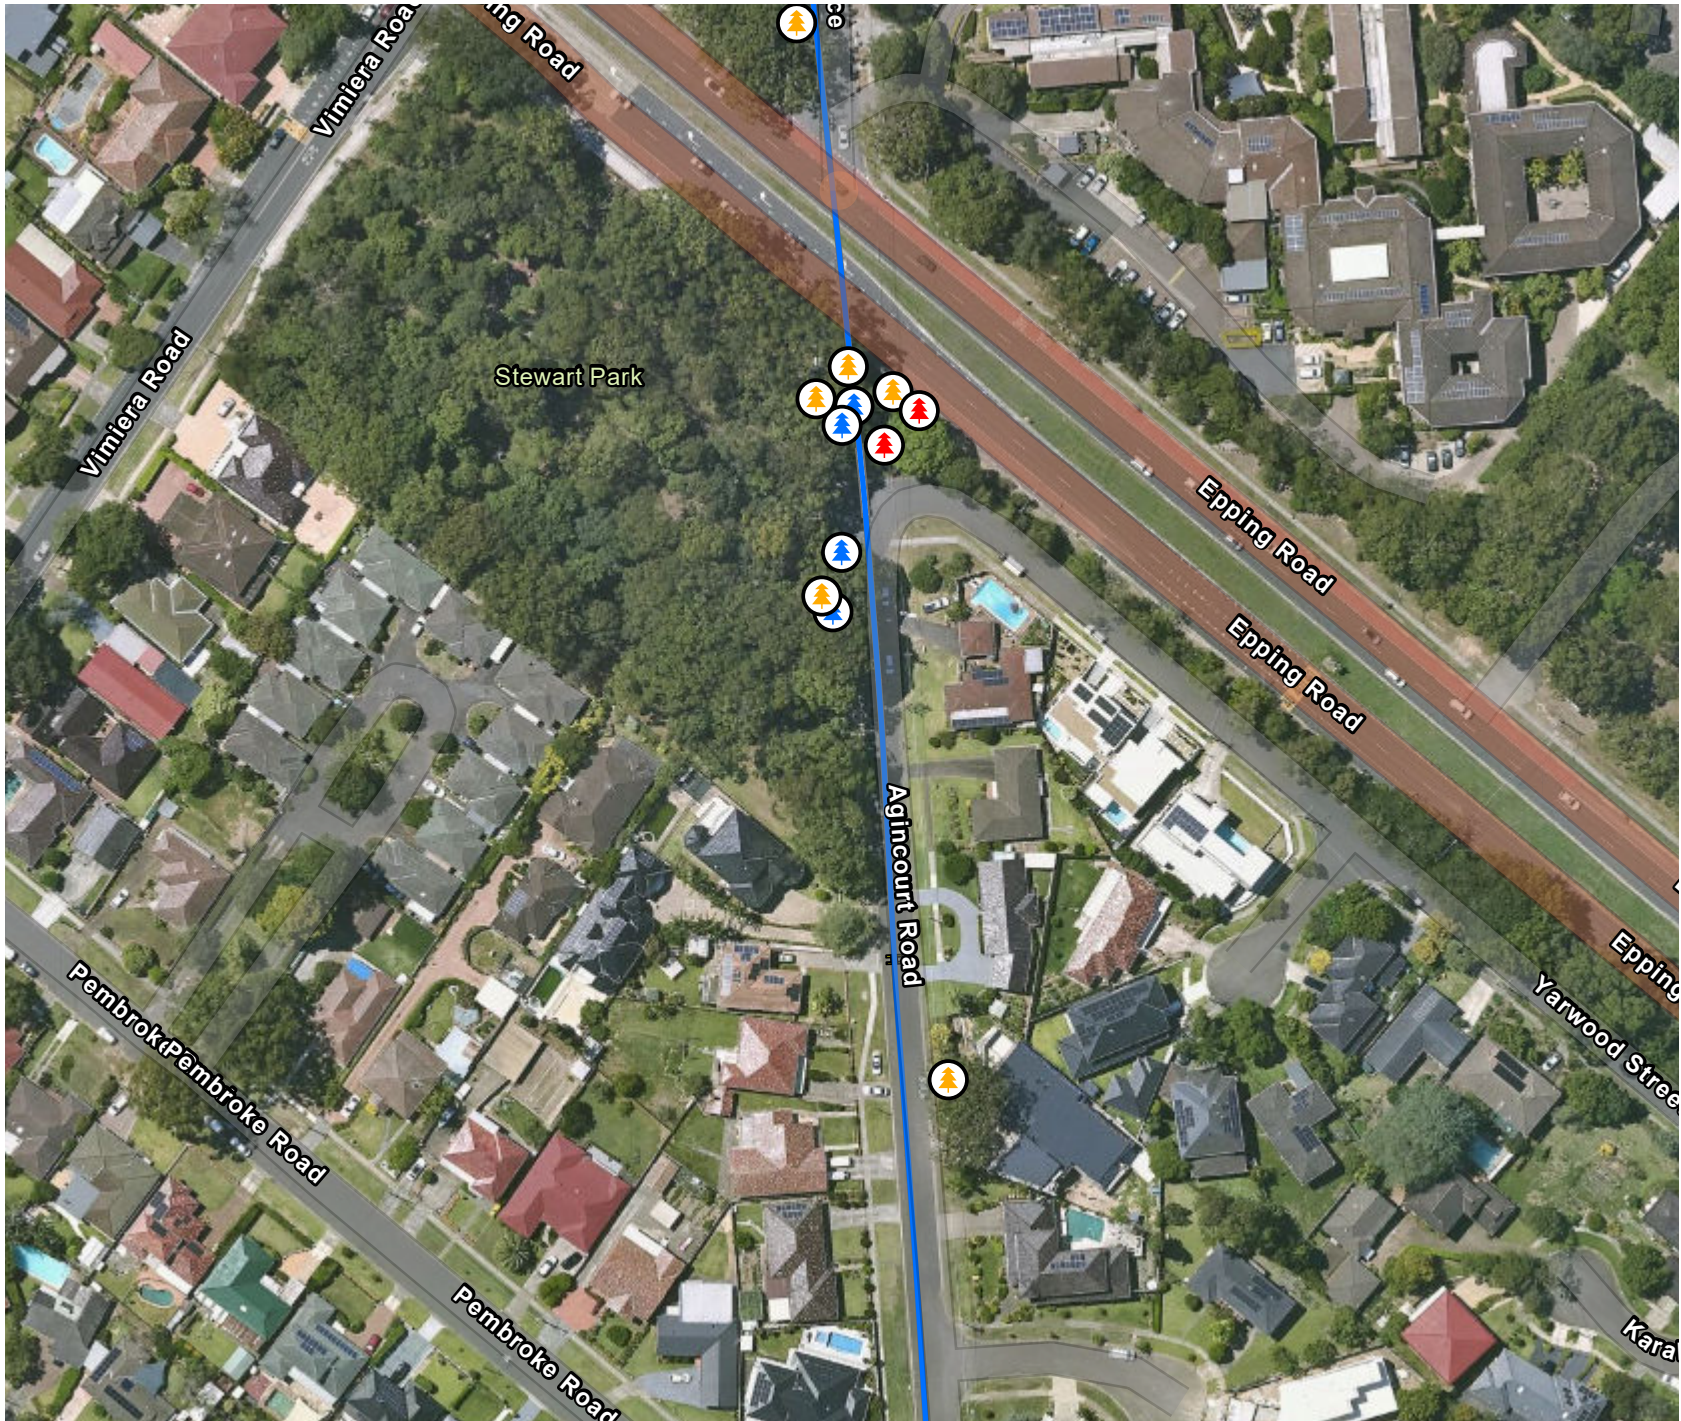

LEGEND


 Pipeline Alignment

REF Original / REF Addendum, REMOVE / PRUNE

 PREVIOUSLY ASSESSED (4)

 PRUNE (6)

 REMOVE (2)

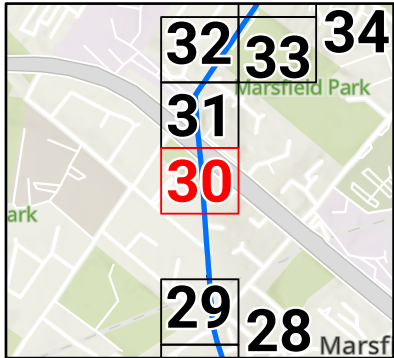

0 0.02 0.04
km

SCALE 1:1,500

PAGE SIZE: A4
PROJECTION: GDA2020 MGA Zone 56

SYDNEY WATER

Previously Assessed for Impact


FIGURE 30 OF 37

RP03 Tree Pruning Plan 2026-06-26 - Ryde - Series 1

**McCONNELL
DOWELL**
CREATIVE CONSTRUCTION™

DATE: 29.06.26

FILE: MAP SERIES - RP03 PRUNING PLAN - RYDE - SERIES 1

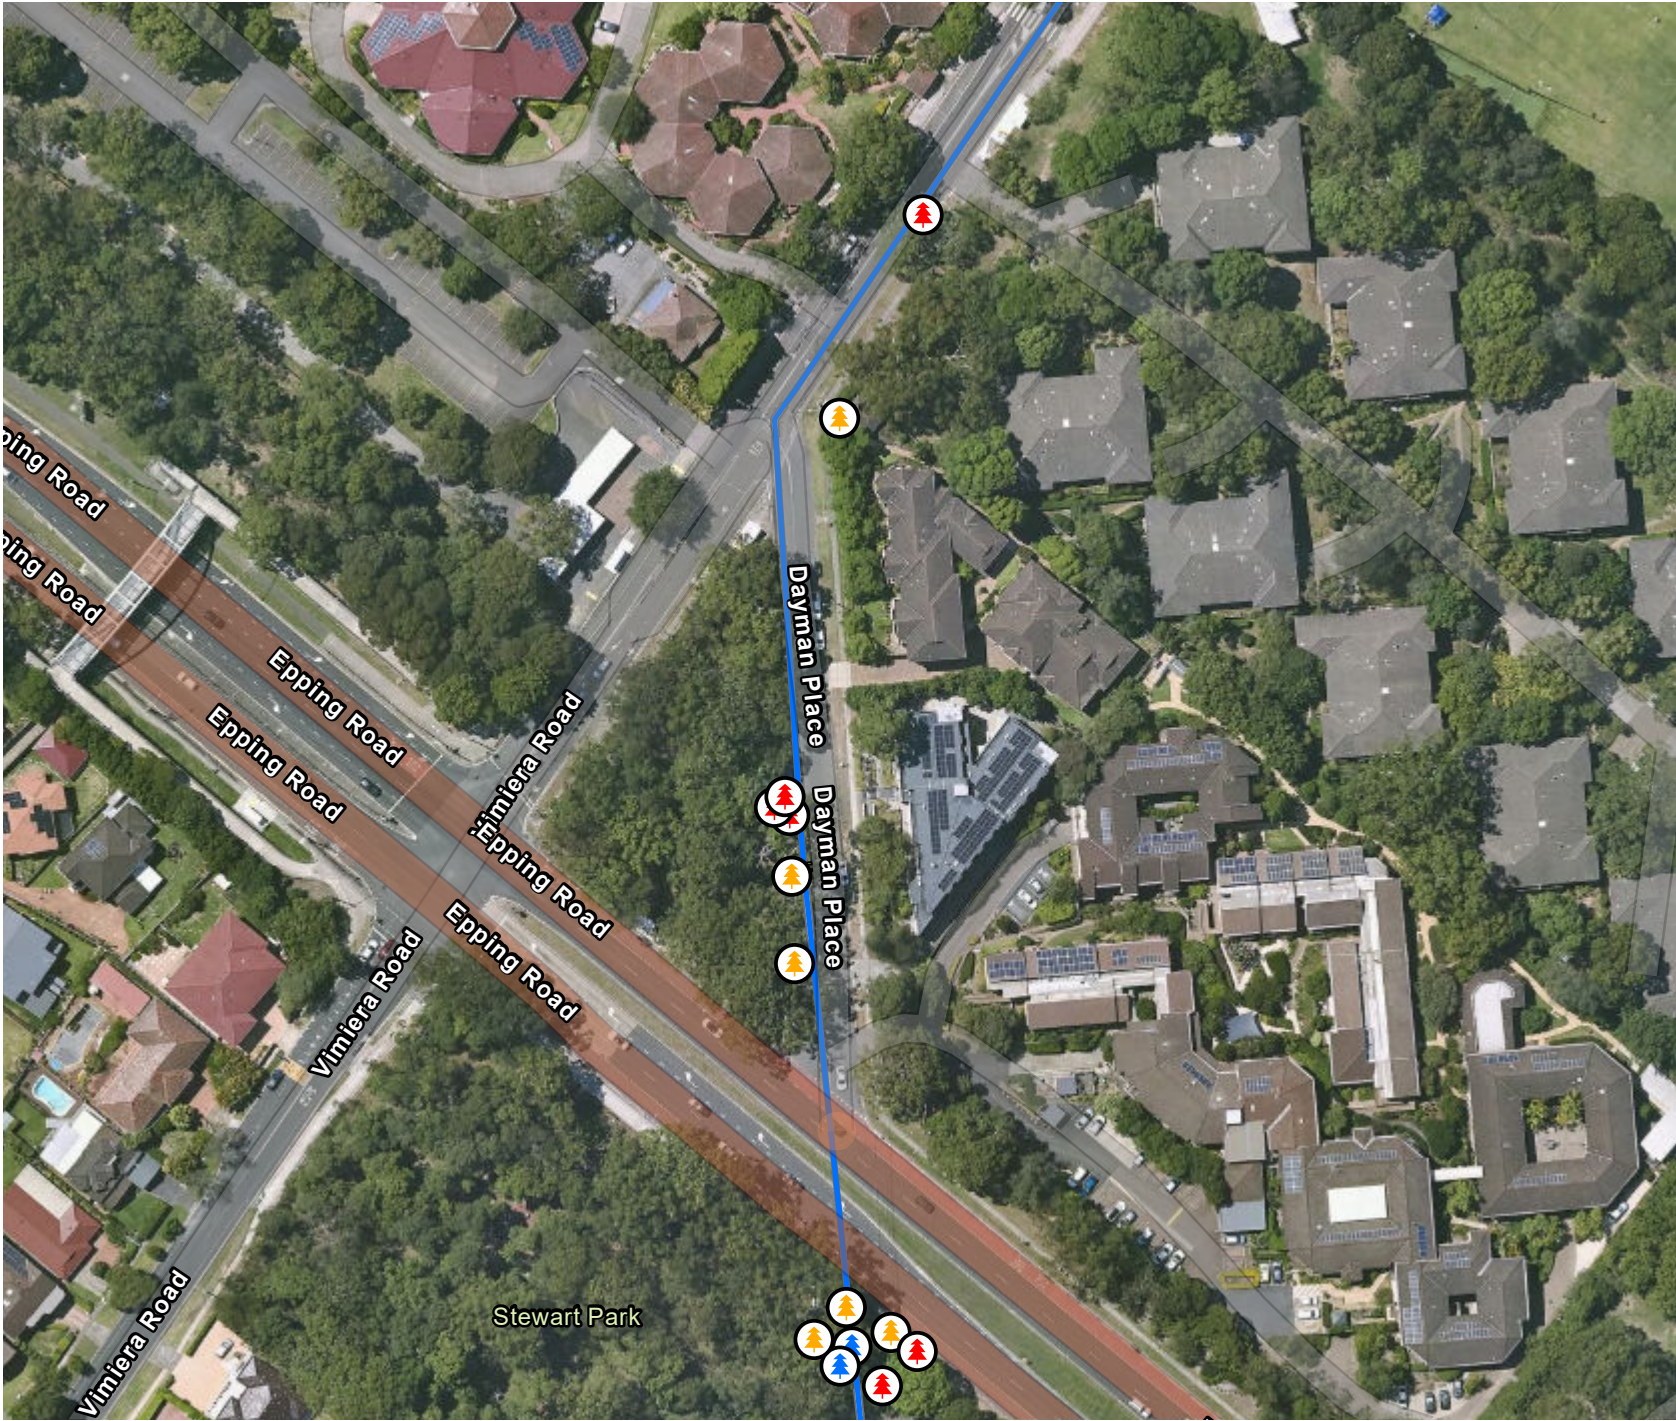


LEGEND

Pipeline Alignment

REF Original / REF Addendum, REMOVE / PRUNE

- PREVIOUSLY ASSESSED (2)
- PRUNE (6)
- REMOVE (6)

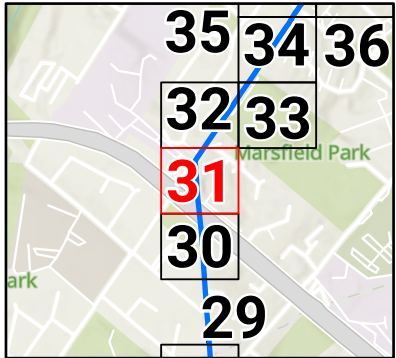

0 0.02 0.04
km

SCALE 1:1,500

PAGE SIZE: A4
PROJECTION: GDA2020 MGA Zone 56

SYDNEY WATER

Previously Assessed for Impact


FIGURE 31 OF 37

RP03 Tree Pruning Plan 2026-06-26 - Ryde - Series 1

**MCCONNELL
DOWELL**
CREATIVE CONSTRUCTION™

DATE: 29.06.26

FILE: MAP SERIES - RP03 PRUNING PLAN - RYDE - SERIES 1

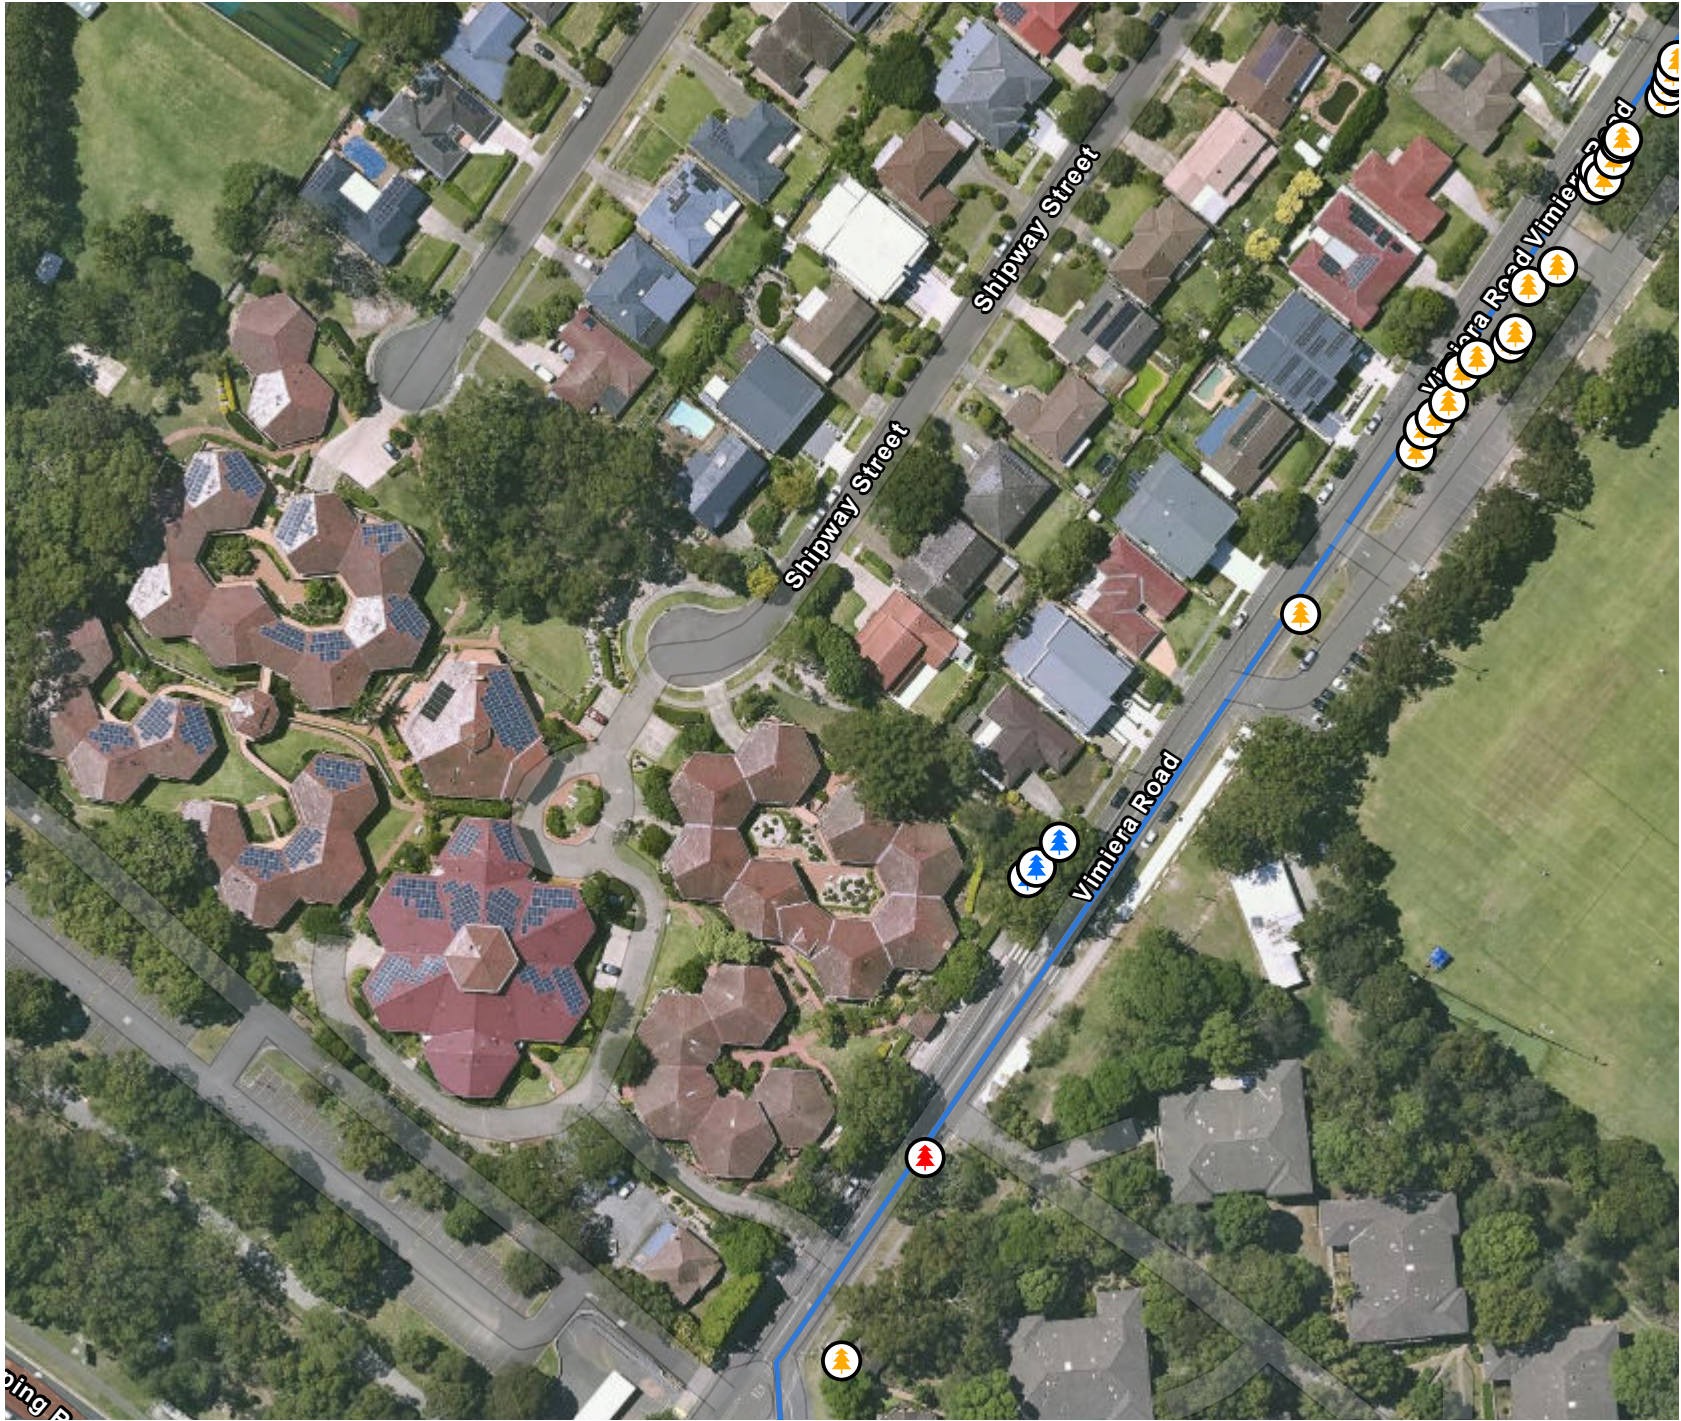


Sydney WATER

LEGEND

Pipeline Alignment

REF Original / REF Addendum, REMOVE / PRUNE

-  PREVIOUSLY ASSESSED (3)
-  PRUNE (23)
-  REMOVE (1)

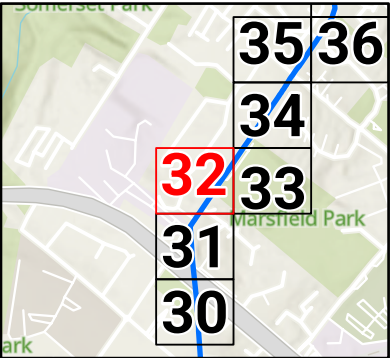

0 0.02 0.04 km

SCALE 1:1,500

PAGE SIZE: A4
PROJECTION: GDA2020 MGA Zone 56

SYDNEY WATER

Previously Assessed for Impact

FIGURE 32 OF 37

RP03 Tree Pruning Plan 2026-06-26 - Ryde - Series 1

**McCONNELL
DOWELL**
CREATIVE CONSTRUCTION™

DATE: 29.06.26 FILE: MAP SERIES - RP03 PRUNING PLAN - RYDE - SERIES 1




LEGEND

Pipeline Alignment

REF Original / REF Addendum, REMOVE / PRUNE

- PREVIOUSLY ASSESSED (0)
- PRUNE (24)
- REMOVE (0)

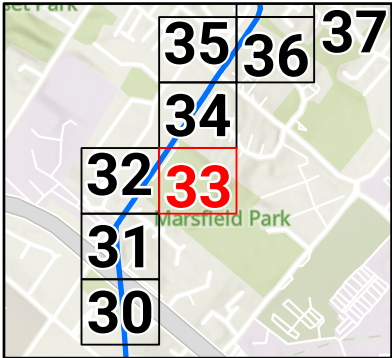

0 0.02 0.04
km

SCALE 1:1,500

PAGE SIZE: A4
PROJECTION: GDA2020 MGA Zone 56


SYDNEY WATER

Previously Assessed for Impact

FIGURE 33 OF 37

RP03 Tree Pruning Plan 2026-06-26 - Ryde - Series 1

**McCONNELL
DOWELL**
CREATIVE CONSTRUCTION™

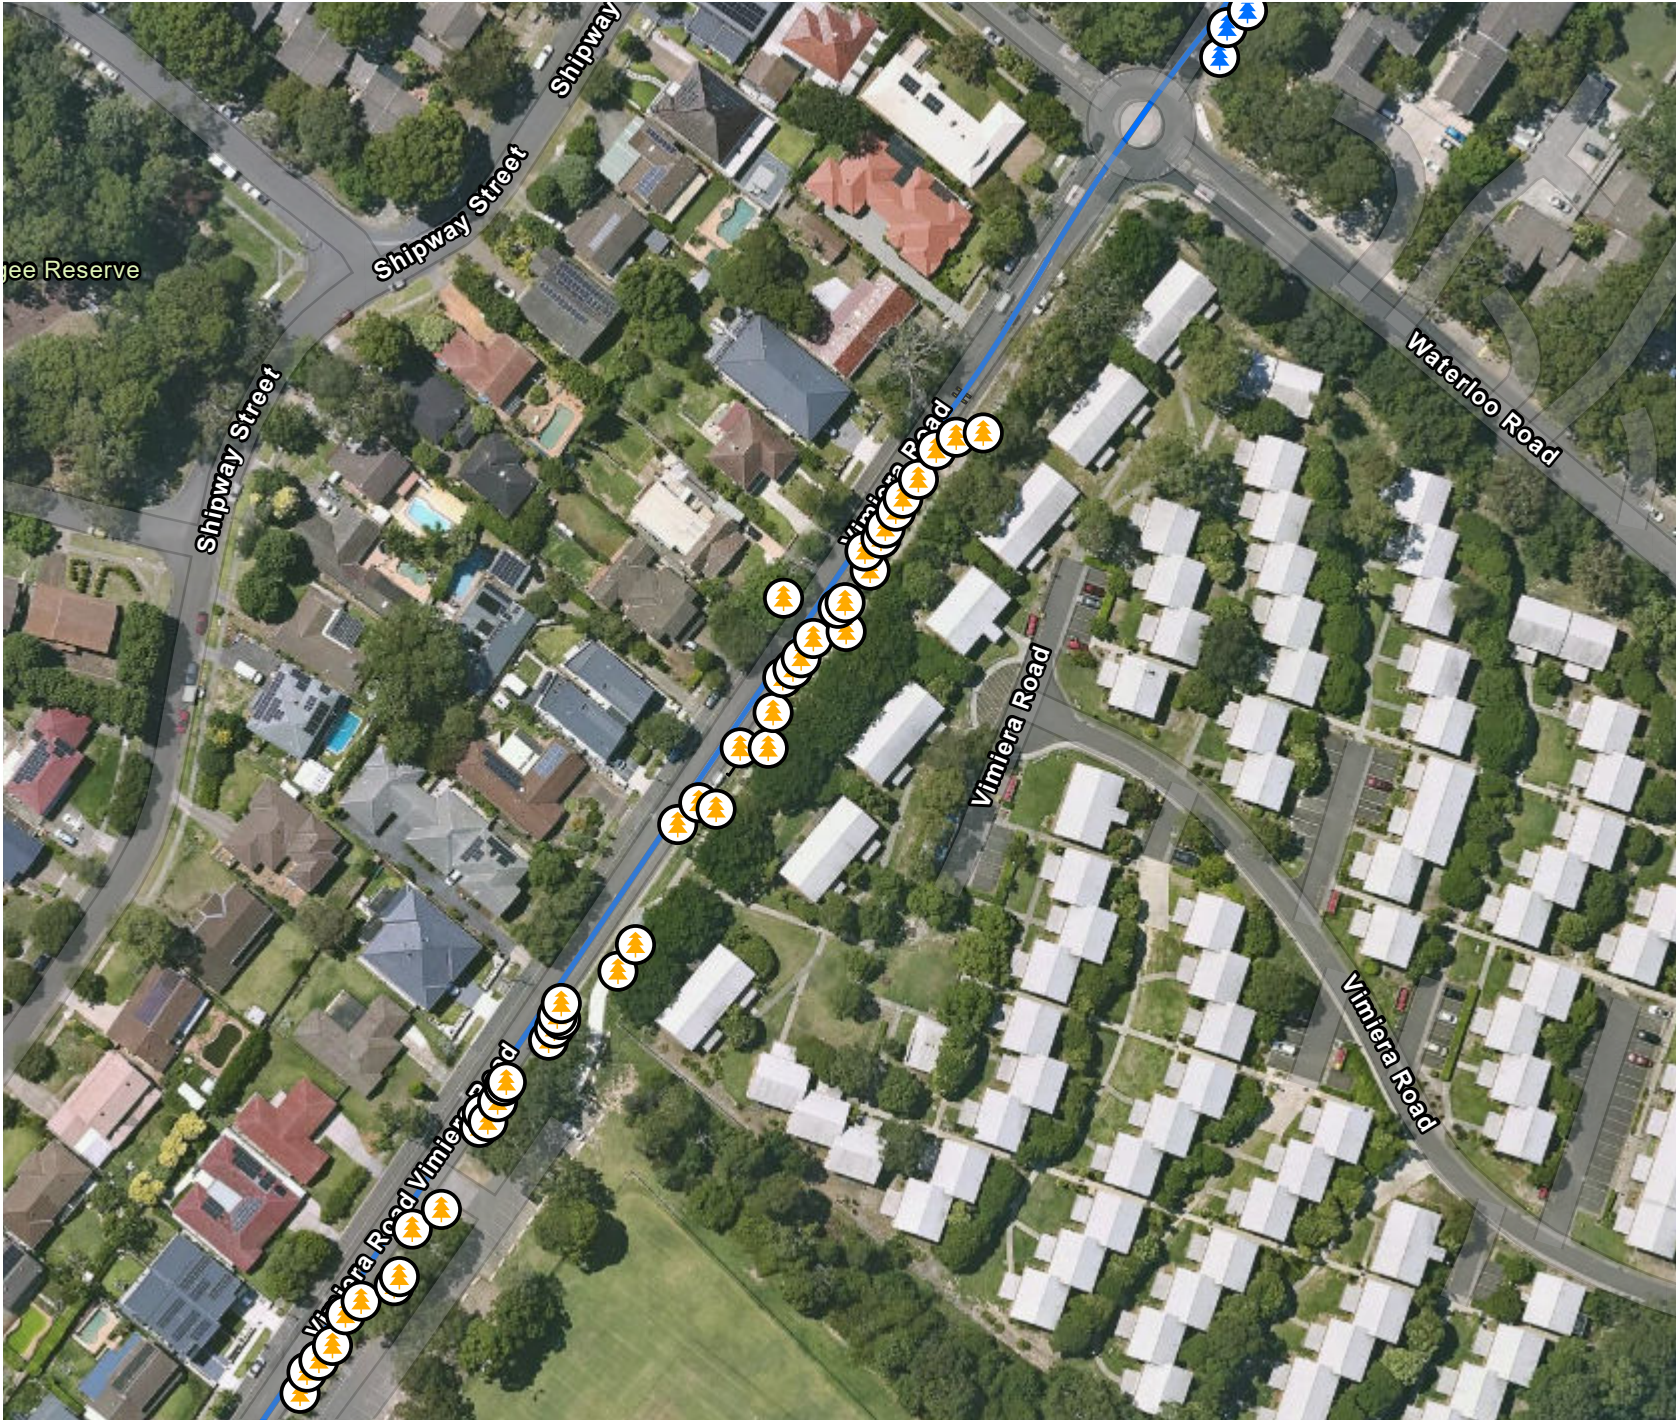


LEGEND

 Pipeline Alignment

REF Original / REF Addendum, REMOVE / PRUNE

-  PREVIOUSLY ASSESSED (3)
-  PRUNE (47)
-  REMOVE (0)

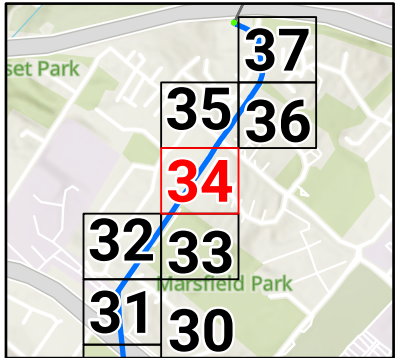

0 0.02 0.04
km

SCALE 1:1,500

PAGE SIZE: A4
PROJECTION: GDA2020 MGA Zone 56


SYDNEY WATER

Previously Assessed for Impact

FIGURE 34 OF 37

RP03 Tree Pruning Plan 2026-06-26 - Ryde - Series 1

**McCONNELL
DOWELL**
CREATIVE CONSTRUCTION™

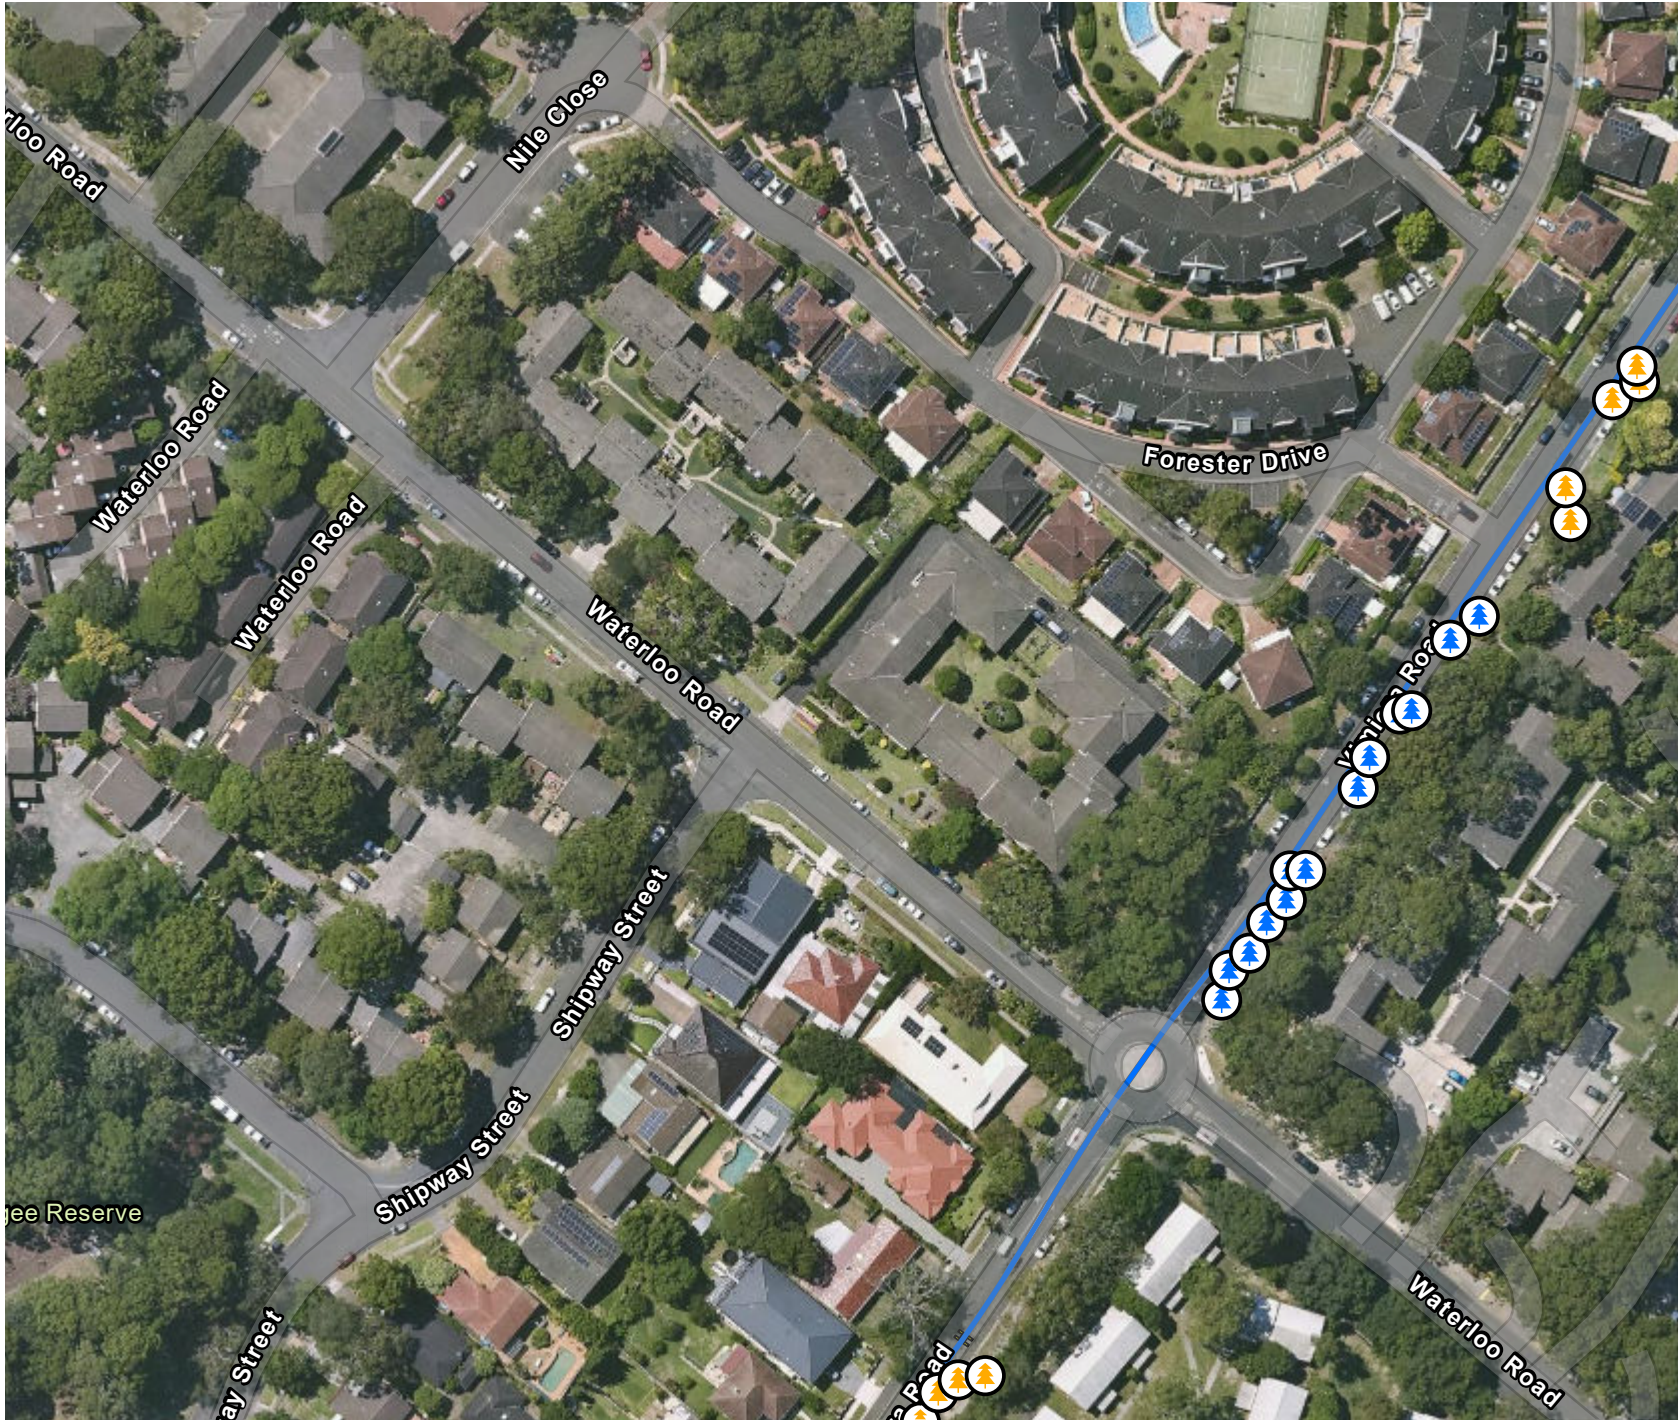


LEGEND

Pipeline Alignment

REF Original / REF Addendum, REMOVE / PRUNE

- PREVIOUSLY ASSESSED (13)
- PRUNE (9)
- REMOVE (0)

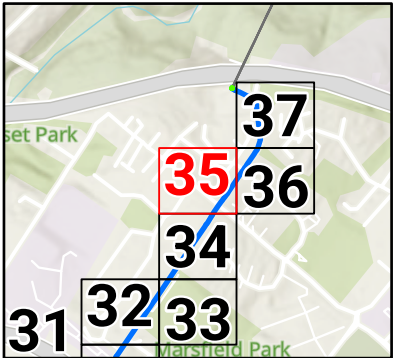

0 0.02 0.04
km

SCALE 1:1,500

PAGE SIZE: A4
PROJECTION: GDA2020 MGA Zone 56

SYDNEY WATER

Previously Assessed for Impact


FIGURE 35 OF 37

RP03 Tree Pruning Plan 2026-06-26 - Ryde - Series 1

**McCONNELL
DOWELL**
CREATIVE CONSTRUCTION™

DATE: 29.06.26

FILE: MAP SERIES - RP03 PRUNING PLAN - RYDE - SERIES 1

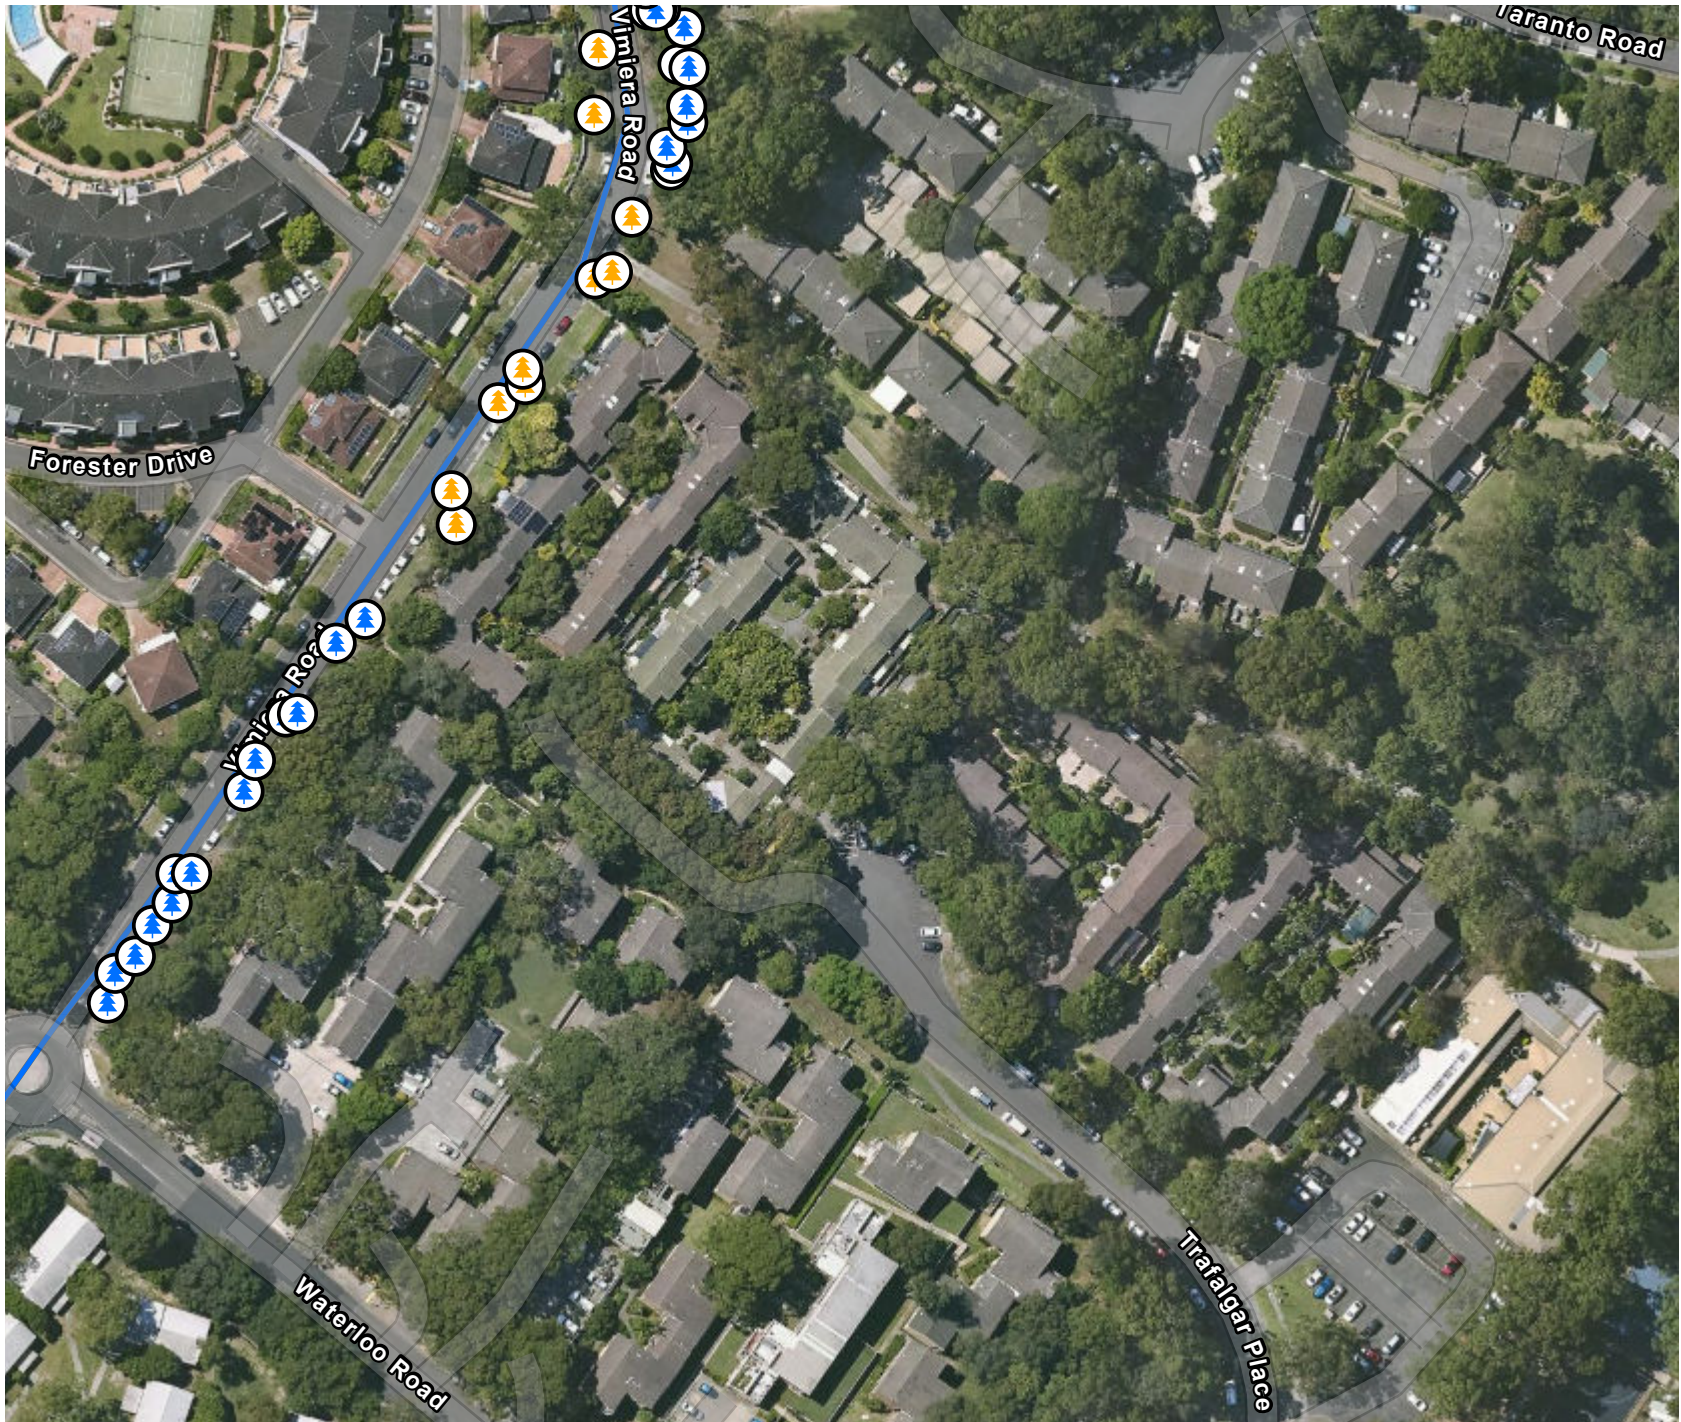


Sydney WATER

LEGEND

— Pipeline Alignment

REF Original / REF Addendum, REMOVE / PRUNE

-  PREVIOUSLY ASSESSED (26)
-  PRUNE (10)
-  REMOVE (0)

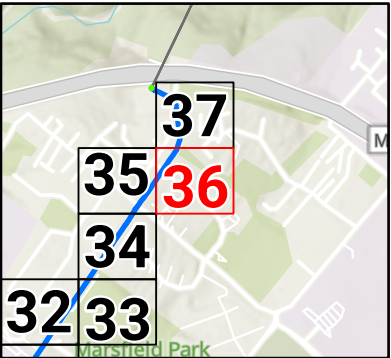

0 0.02 0.04 km

SCALE 1:1,500

PAGE SIZE: A4
PROJECTION: GDA2020 MGA Zone 56

SYDNEY WATER

Previously Assessed for Impact

FIGURE 36 OF 37

RP03 Tree Pruning Plan 2026-06-26 - Ryde - Series 1

**McCONNELL
DOWELL**
CREATIVE CONSTRUCTION™

DATE: 29.06.26 FILE: MAP SERIES - RP03 PRUNING PLAN - RYDE - SERIES 1




LEGEND

Pipeline Alignment

REF Original / REF Addendum, REMOVE / PRUNE

- PREVIOUSLY ASSESSED (15)
- PRUNE (19)
- REMOVE (1)

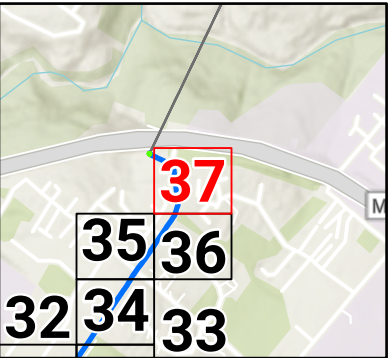

0 0.02 0.04
km

SCALE 1:1,500

PAGE SIZE: A4
PROJECTION: GDA2020 MGA Zone 56

SYDNEY WATER

Previously Assessed for Impact

FIGURE 37 OF 37

RP03 Tree Pruning Plan 2026-06-26 - Ryde - Series 1

**McCONNELL
DOWELL**
CREATIVE CONSTRUCTION™

DATE: 29.06.26

FILE: MAP SERIES - RP03 PRUNING PLAN - RYDE - SERIES 1