



Proposed wetland (Cup and Saucer Wetland)




Proposed Naturalised Banks will replace existing concrete/brick channel (Powells Creek)



Proposed Wetland Viewing Deck (TBLD Willowdale Riparian Corridor)



Proposed Wetland To Improve Water Quality, Provide Habitat and create a Unique Community Space (Cup and Saucer Wetland)

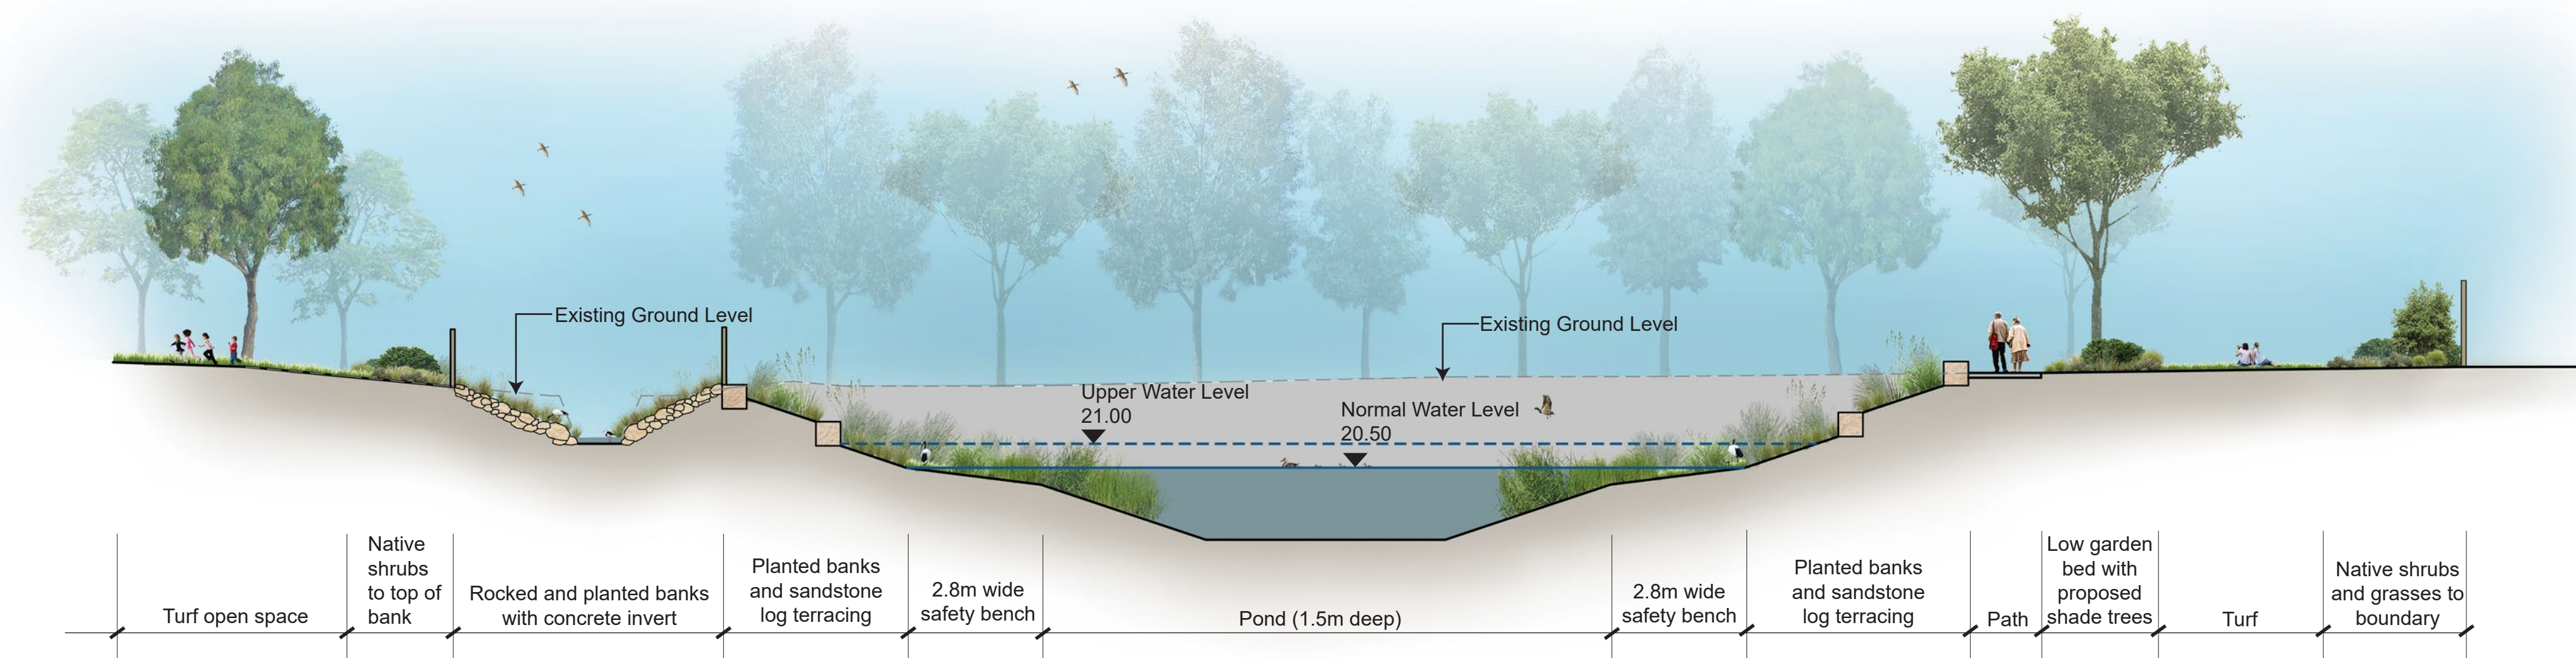

DRAWING KEY

- Top of bank
- Bottom of bank
- Duck Creek concrete channel
- Rocked and planted banks
- Terrestrial shrub planting
- Crushed sandstone path
- Existing pedestrian path
- Proposed sealed path
- Lookout deck and boardwalks
- Shallow planted wetland
- Sediment basin
- Native grass/ groundcover planting
- Sandstone block seating
- Proposed stormwater pipe
- Vehicle barrier
- Existing boundary fence
- Safety fencing
- Existing trees
- Proposed trees
- Turf

0 2 8 12

MAY 2022_V4

DRAFT



SCALE 1:200 @ A1
SCALE 1:400 @ A3

Surrey Street Reserve & Elizabeth Street Park
Waterway Health Project

PRELIMINARY CONCEPT DESIGN