


# Mamre Road Precinct - Integrated Stormwater Scheme Plan - May 2025

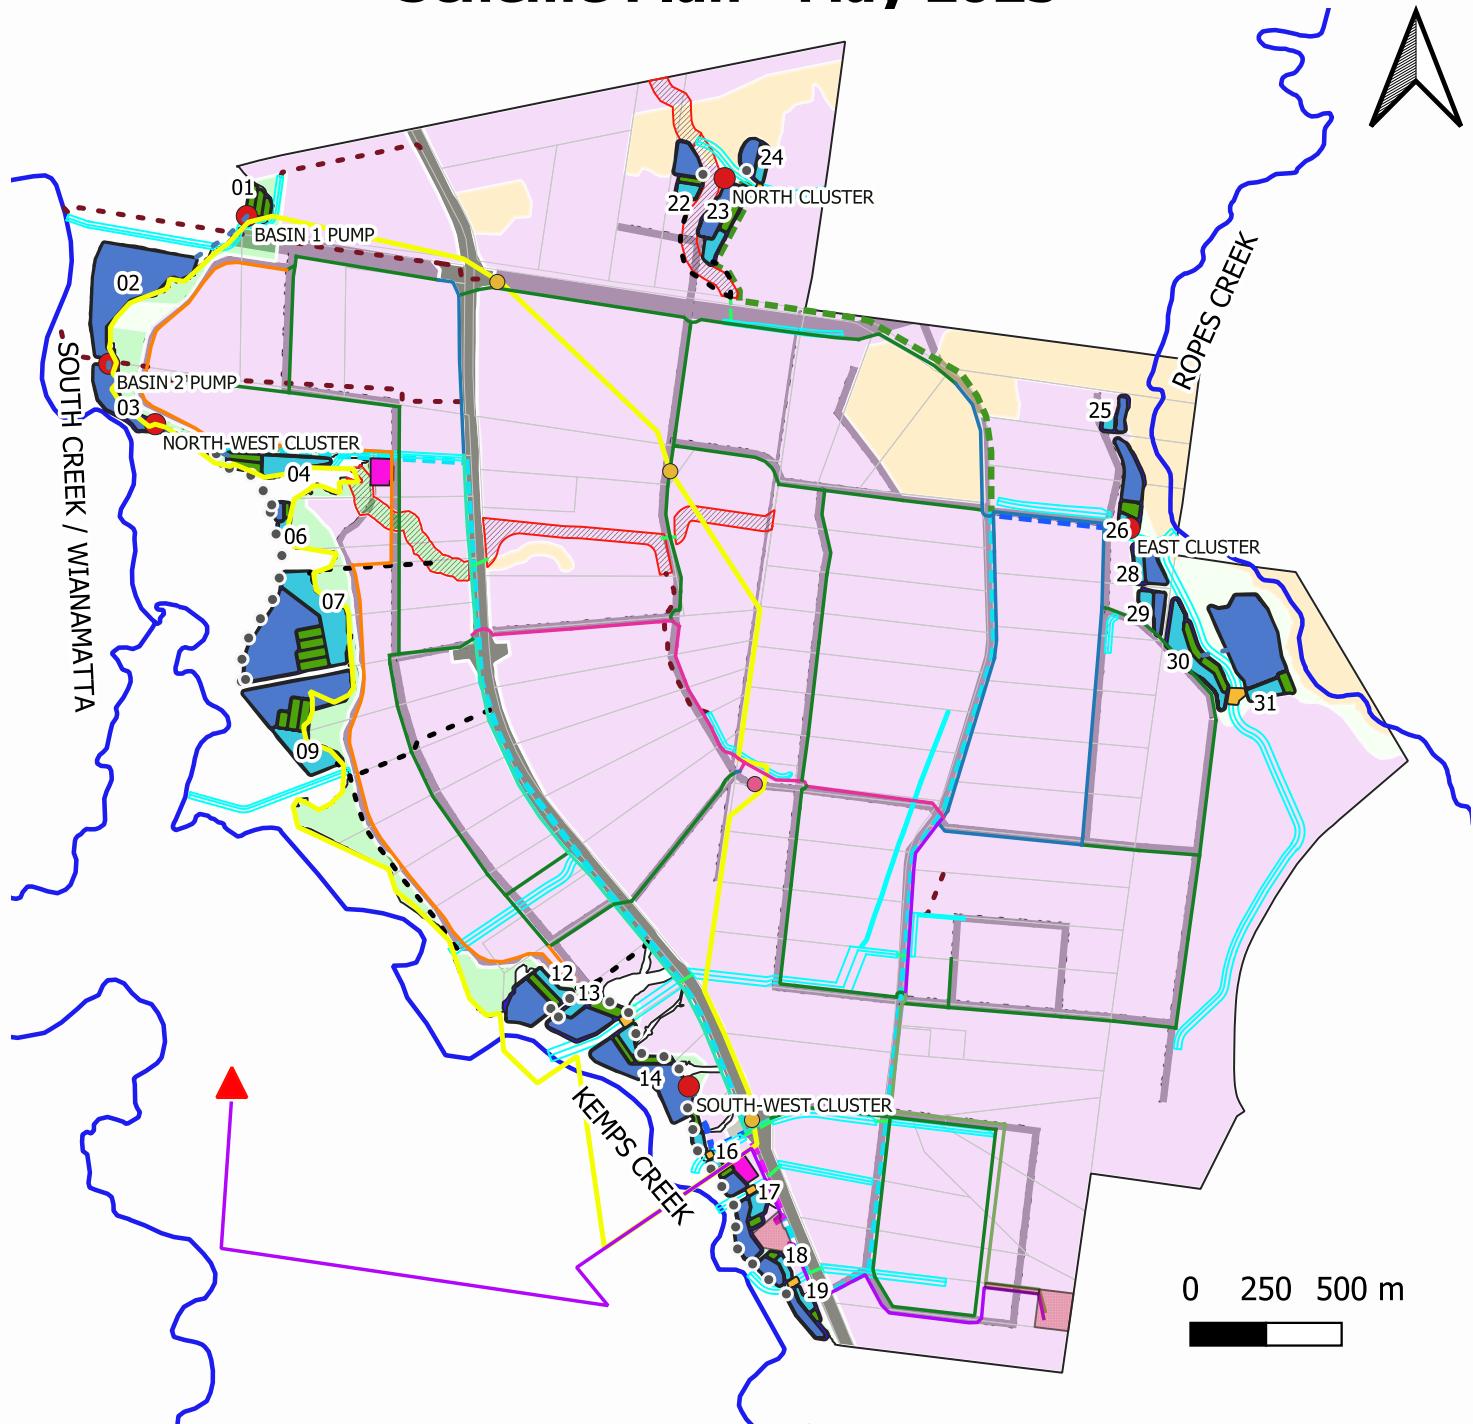

## Key:

Indicative Recycled Water Assets	Pressure Zone Boundary	Harvesting Pumps	Zoning information
● Shut Valves	Yellow line	● ● Cluster Connection Pipeline	Lot Boundary
● PRV location		Stormwater Rising Main	DCP Land Zoning
■ Reservoir/treatment footprint		150mm	IN1
Recycled water Main		200mm	RE1
100mm		250mm	RE2
150mm		300mm	SP2
200mm		375mm	C2
250mm		450mm	Roads
300mm			Road
375mm			
450mm			
Indicative Stormwater Assets		Major Waterways	
— Private Drainage		Named Watercourse	
— Culvert/Pipe connections		Indicative Waste Water Assets	
■ Waterways with Riparian Corridor		Wastewater Pump Station	
— Naturalised Trunk Drainage Channel		AWRC	
Regional WSUD Basins			
■ Batters & maintenance tracks			
■ Bioretention			
■ Pond			
■ Sediment Basin			
■ Wetland			